



GRUNNMYND STIGA INNI 1:20

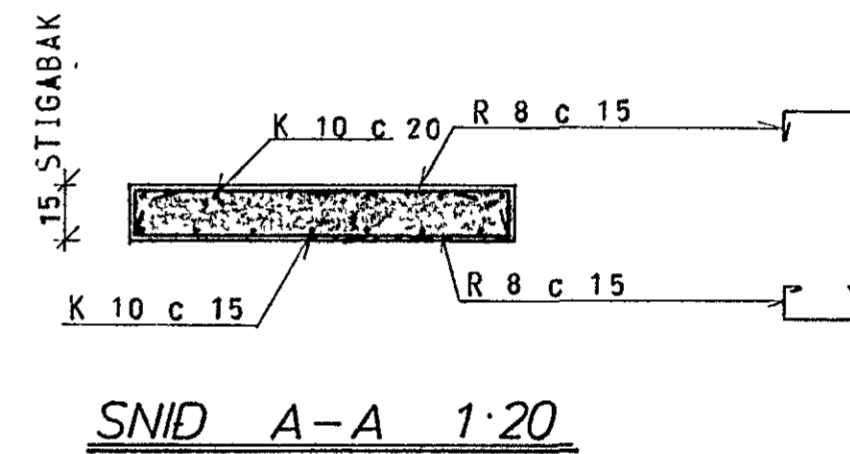

SNID A-A 1:20

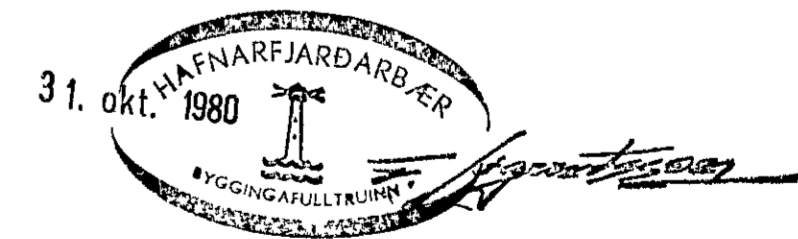

SKÝRINGAR SJÁ TEIKN NR 10

FJÓLUHVAMMUR 6, HAFNARFIRÐI	MÆLIKVARDI 1:20	VERK 7925	TEIKN NR 19
JÄRN Í STIGA INNI	Hanna Teiknað B.Z.	Yfirfarir Samb	DAGS JÚNÍ '80
JÓHANN GUNNAR BERGÞÓRSSON VERKFR MVFI STRANDGÓTU 11 — HAFNARFIRÐI — SÍMI 53315	BREYTT		