
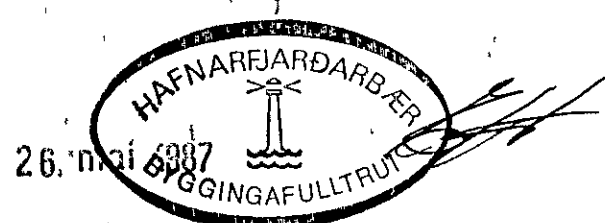


ABYND A - A ~ 1:50

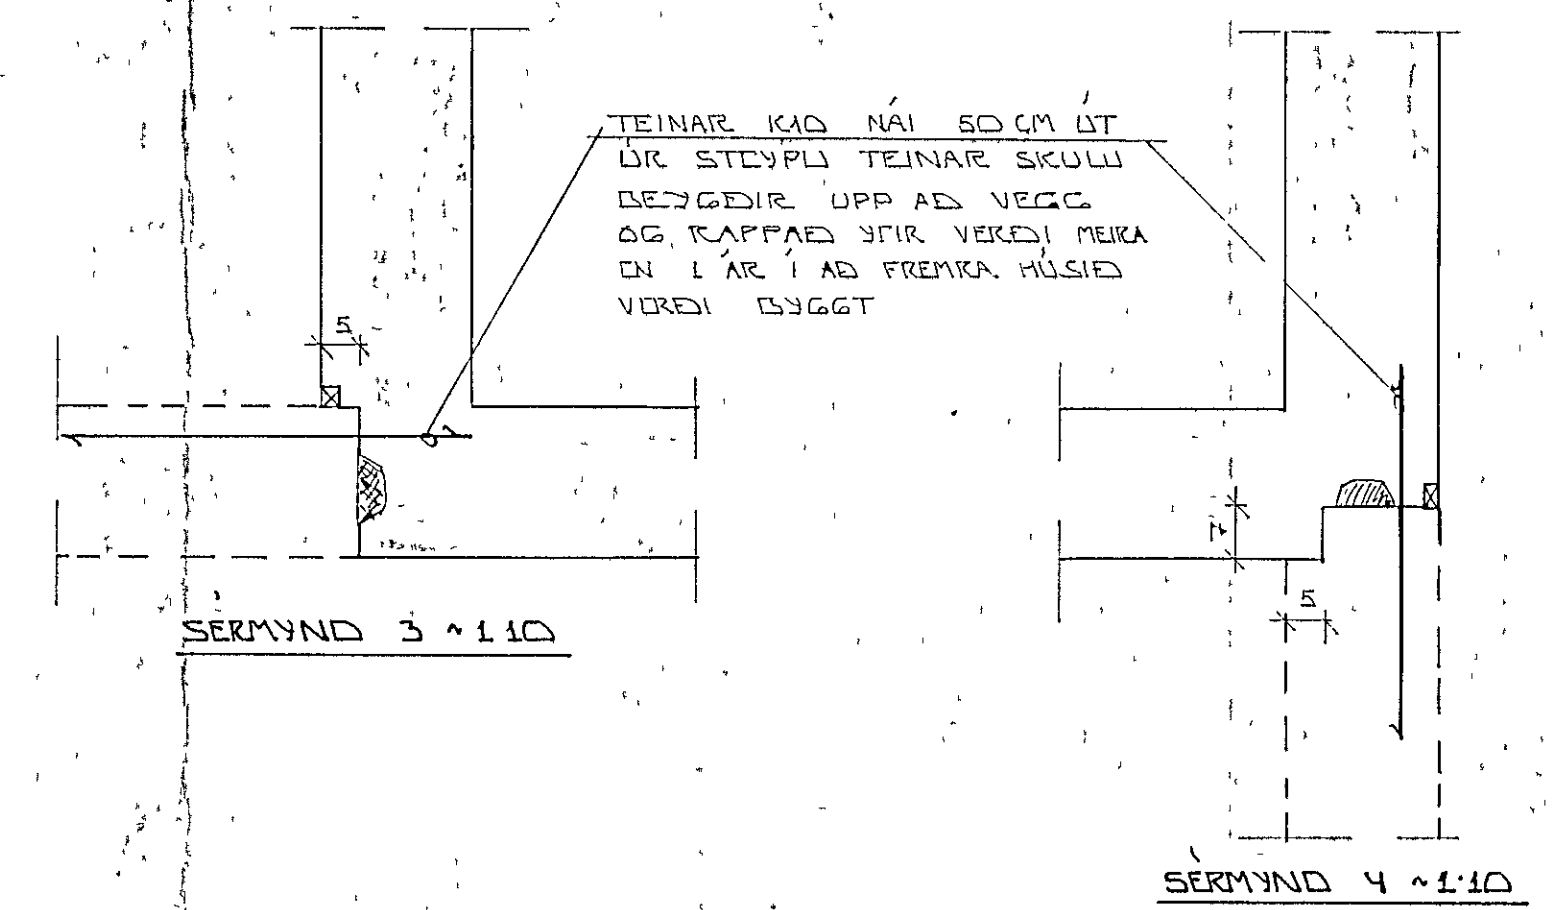

GRUNNMYND ~ 1:50

BR NR	DAGS	EDLI	BREYTINGAR	SIGN
FLATAHRALIN 25 HAFNARFIRDI				DAGS APRIL '85
1. AFANGI				HANNA
ÞAKVIKI - GRUNNMYND				TEIKNAD
MELIKV. ~ 1:50				VERK NR 8506
SIGURÐUR ÞORLEIFSSON TEKNIFRÉDINGUR F.T.T.I.				BLAD NR
STRANDGÖTU 11 HAFNARFIRDI SIMI 541511				