


EINFÖLD GRIND Í
VIRIBEUN ÚTVEGGJA
LÆRITT K10°20
LÖRÆTT K10°30


TUNBORIÐ TENGJARN
K10°20

ELDRA HÚS


TUNBORIÐ TENGJARN
K10°20

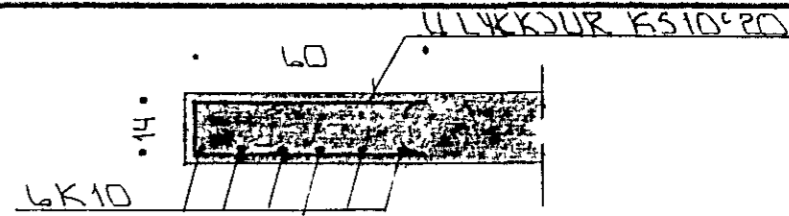


SNID 6-1-20

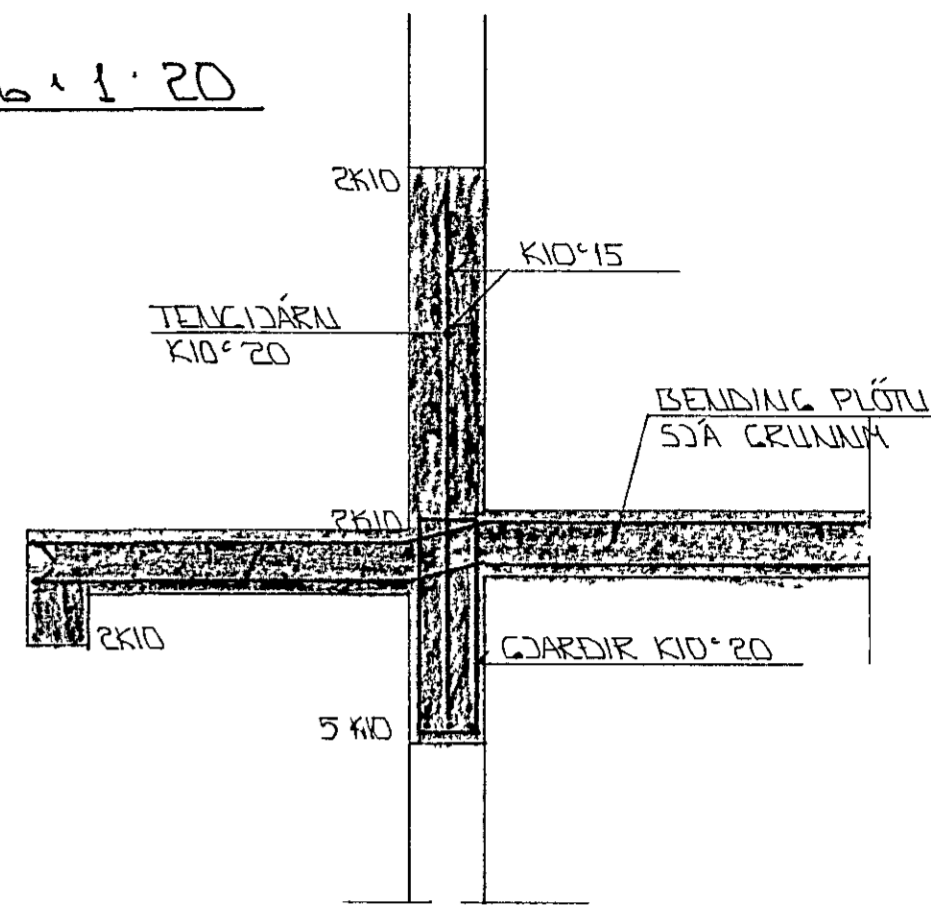

SNID 4-4-1-20

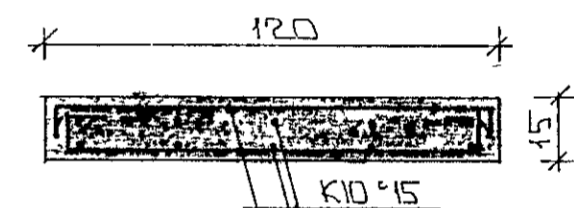

SNID 5-5-1-20

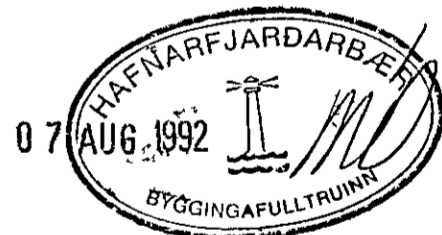

SKIRINGAR

ALMENNAR SKIRINGAR, SJÁ BL NR 1-01
ÁSYLIDIE Á BITA B1 I OG SÚLUR SJÁ BL NR
1-04

GRUNNMÝND 1:50

EINFÖLD GRIND Í VTRISRÚN
ÚTVEGGJA
LÆRITT K10°20
LÖRÆTT K10°30

STEYPA
S > 250
VS ≤ 0.5
LOFT ≥ 6%
SEMENT ≥ 300 KG/M³

| BR NR | DAGS | EDLI BREVINGAR | SIGN |
|---|------|----------------|--------------------|
| | | | |
| FLATAHRAUN 31 HAFNARFIRÐI | | | DAGS FEB '92 |
| BENDING VEGGJA 1 HÆÐAR 2 ÁFANGI | | | HANJAS |
| BENDING PLÖTU YFR 1 HÆÐ | | | TEIKNAD <i>elt</i> |
| MELIKV. 1 1 50 | | | VERK NR 9060 |
| SIGURÐUR ÞORLEIFSSON TEKNIFRÆÐINGUR F.T.F.Í | | | BLAD NR 1-04 |
| STRANDGÖTU 11 HAFNARFIRÐI SÍMI 54751/54255 | | | |