



GRUNNMÝND $\times 1:50$

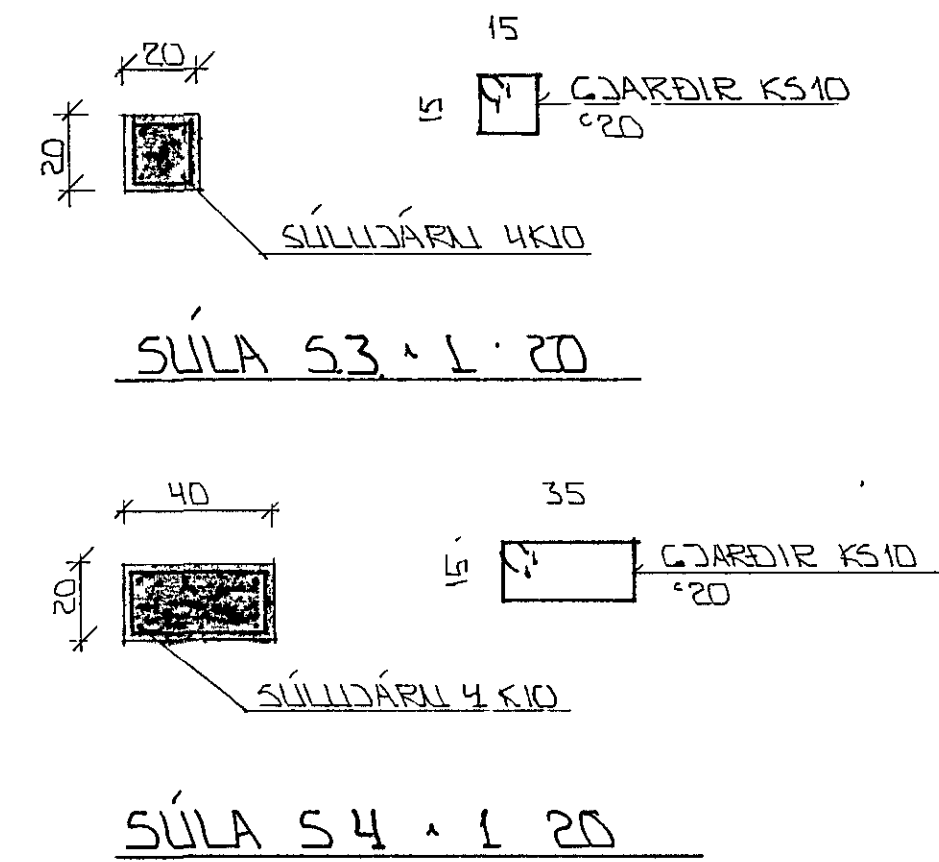

EINFÖLD GRIND Í VTRISRÚN
 LITUEGGJA
 LÁRETT $K10^{\circ}20$
 LÓÐRETT $K10^{\circ}30$

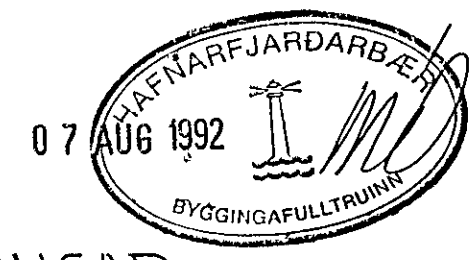

SKÝRINGAR

ALMENNAR SKÝRINGAR SJÁ BL NR 1-01
 ÁSÝND Á RITA B 1 2 OG SÚLL S12 SJÁ
 BL NR 1-06

STEYPA:
 $S > 250$
 $VS \leq 0.5$
 $LOFT \geq 6\%$
 $SEMENT \geq 300 \text{ KG/M}^3$

BR NR	DAGS	EDLI BREVTINGAR	SIGN
			DAGS FEB '92
			HANNAÐ
			TEIKNAD <i>ST</i>
			VERK NR 9060
			BLAD NR 1-05

FLATAHRAUN 31 HAFNARFIRÐI
 BENDING VEGGJA 2 HÆÐAR 2 ÁFANGI
 BENDING PLÖTU VFIK 2 HÆÐ SULLIE
 MELIKV. $\times 1:50 \times 1:20$
 SIGURÐUR ÞORLEIFSSON TEKNIFRÆÐINGUR F.T.F.I
 STRANDGÖTU 11 HAFNARFIRÐI Sími 54751/54255