



FJOLUHVAMMUR 1

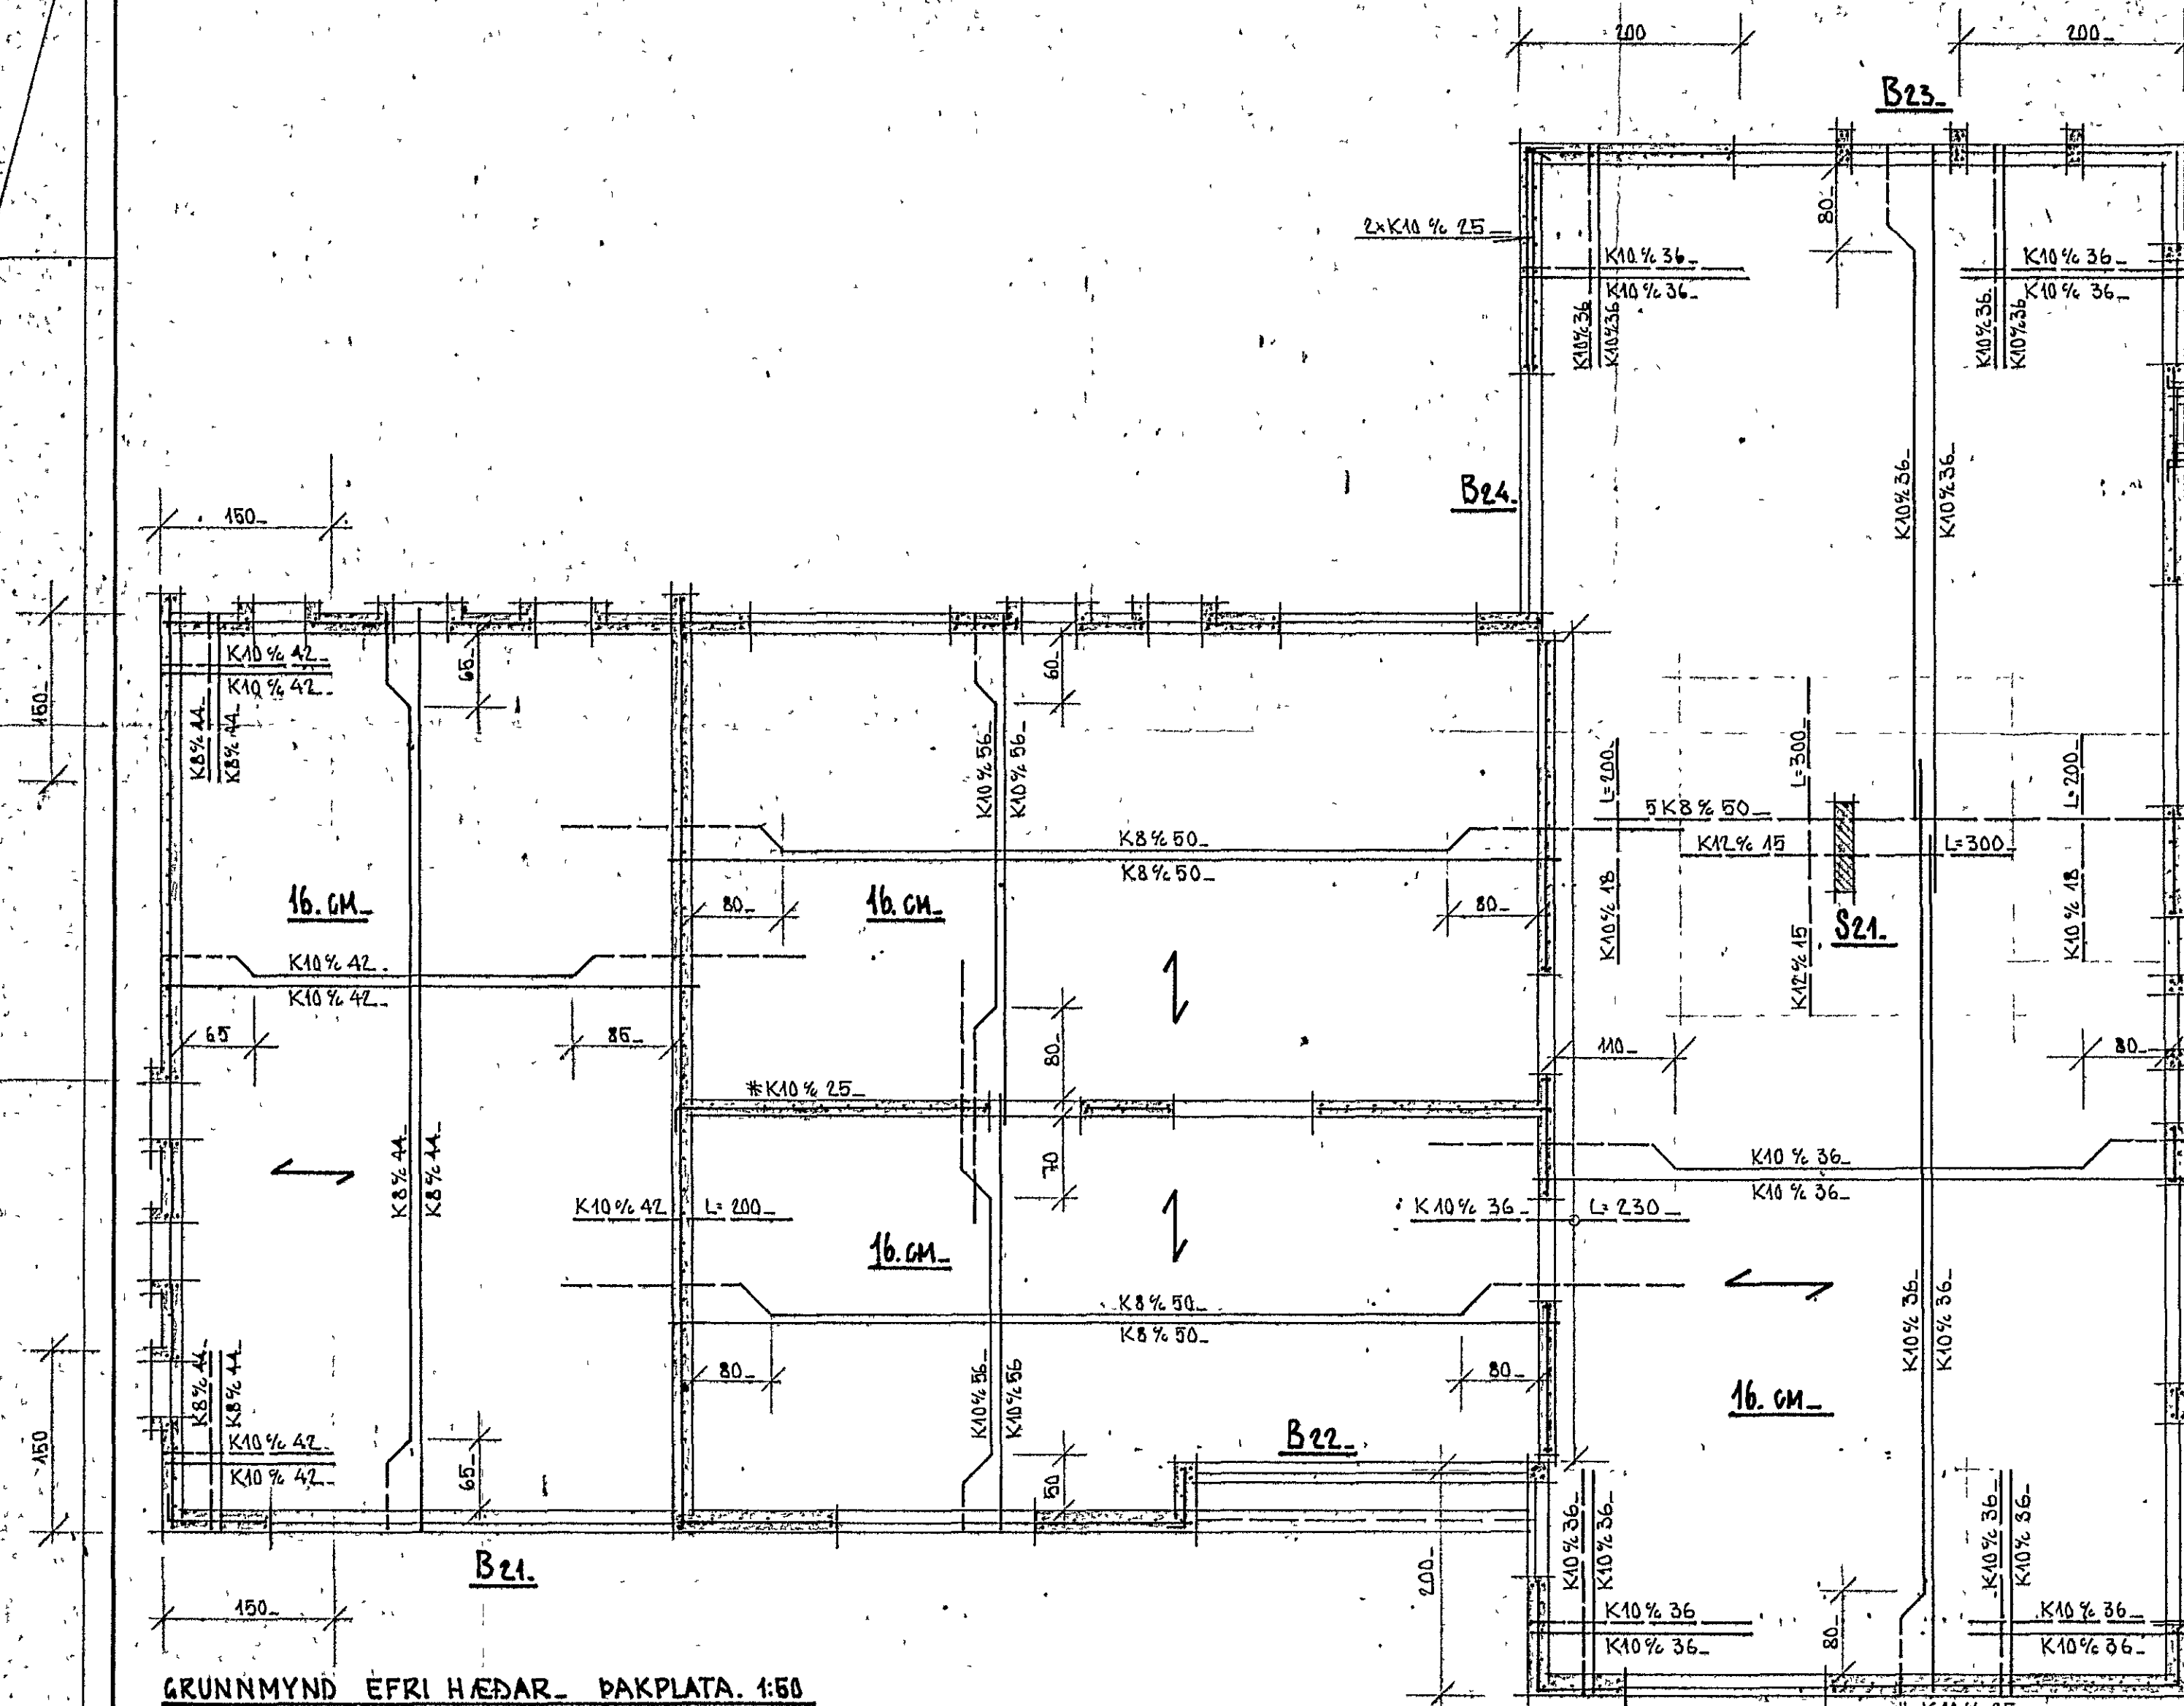

MERKINGAR.

- ← NEDSTA BENDILAG I PLOTU LEGGIST SAMSIDA MERKI.
- BENDING I EFRA BORDI PLOTU.
- BENDILAG I NEDRA BORDI PLOTU.

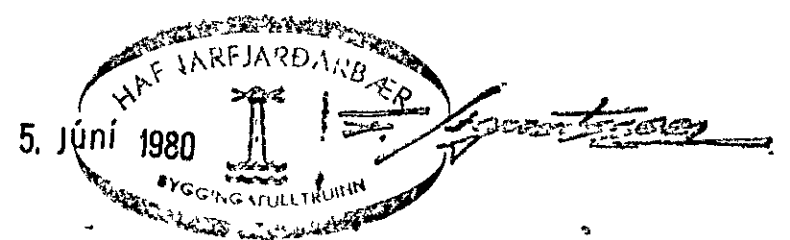

STADALHÚS TIL
TEIKNISTOFA SIÐUMÚLA 31 SÍMI 83141

GRUNNMYND EFRI HÆÐAR. ÞAKPLATA. 1:50

VERKEFNI	DAGS.	1980.	VERK NR SU.36
ÞARNBENT STEYPA. ÞAKPLATA.	MKV.	1 60.	
FJOLUHVAMMUR 1 HAFNARFIRÐI	BR.		
	BLAD NR	2 03.	

Handwritten signatures and notes at the bottom of the page.