




1-4 2STK

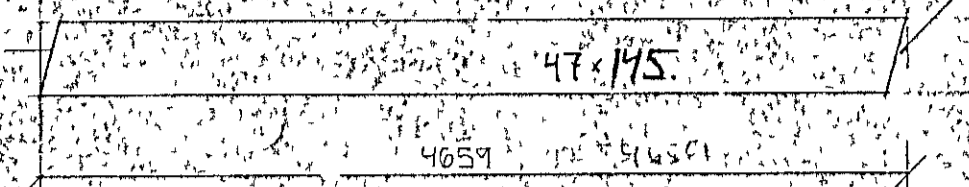



1-8 2STK

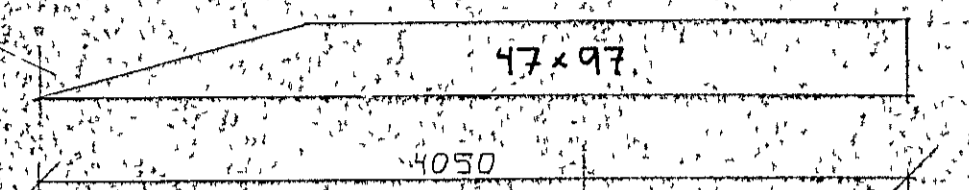


3-4 2STK

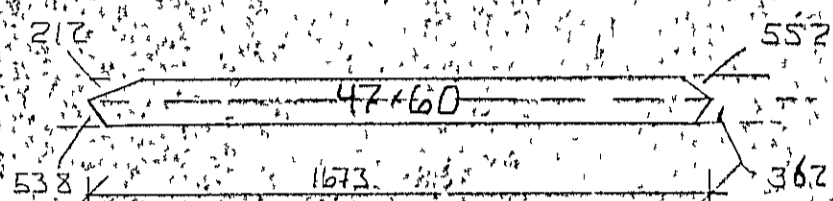

2-3 2STK

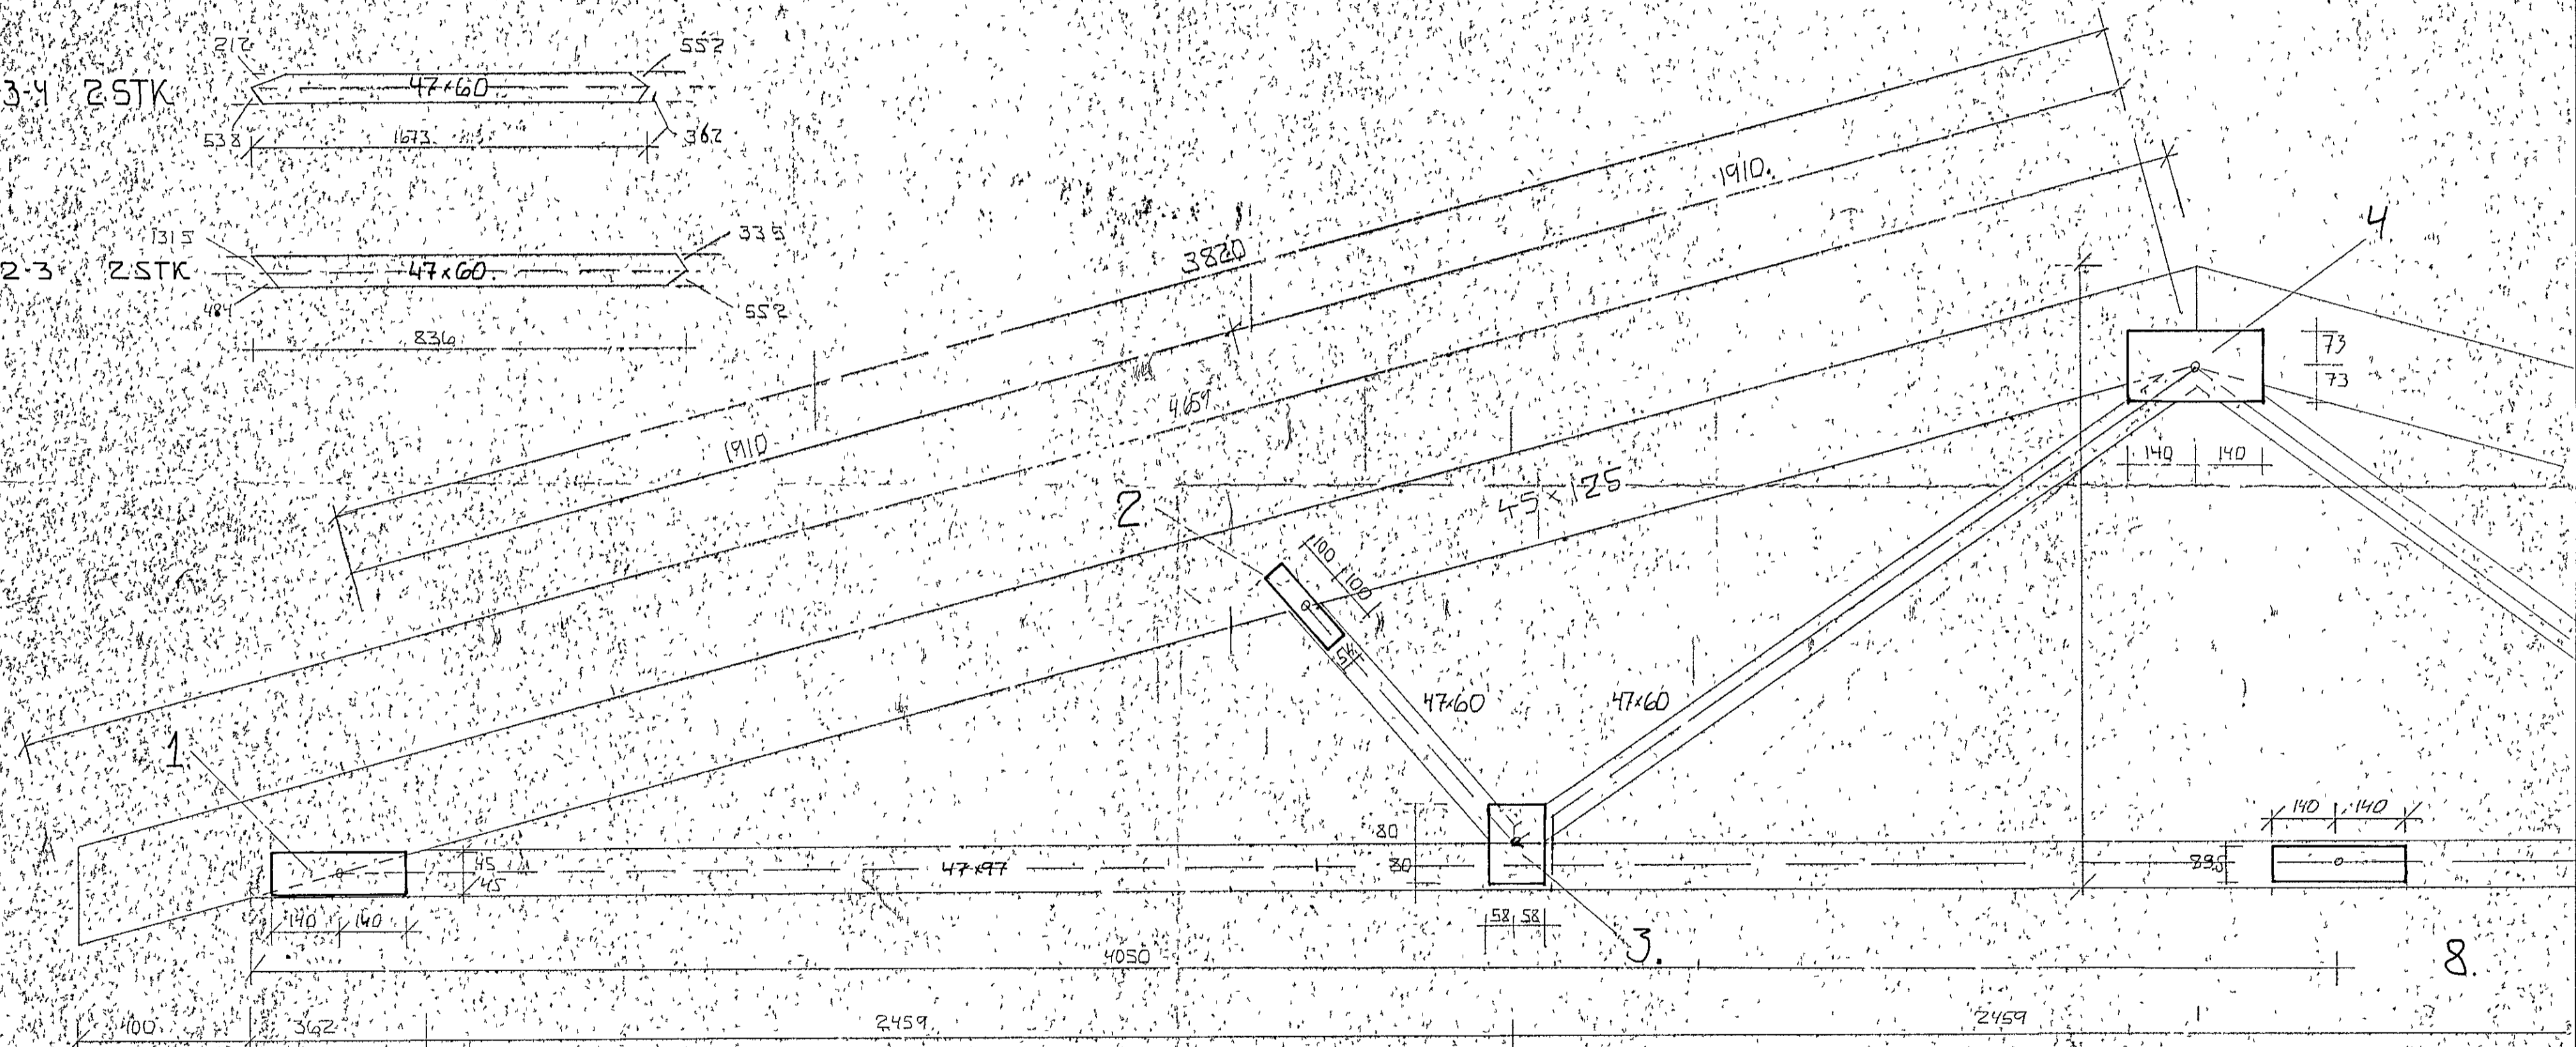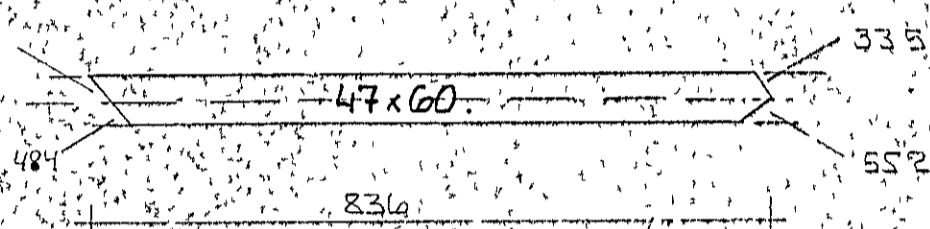

PLATA	1	STIÐ	89 x 280
	2		54 x 200
	3		115 x 160
	4		146 x 280
	8		895 x 280

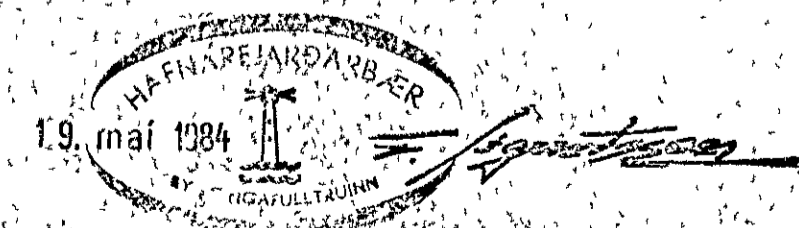

RVÍK I 19/2 '82	HUSASMÍÐJAN H SÚÐAVOGI 3-5, RVÍK SÍMI 84599 F FÍFUHVAMMI KÓPAV SÍMI 43521	GERÐ NR. 200
REIKN TEIKN YFIRF. <i>hóvav</i>	FURUBERG 1	VENK NR. 13M
MÆLIKV. 1:		TEIKN NR.