

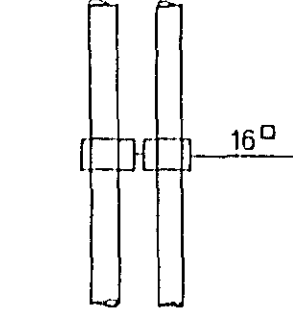


VATNSÍNNTOK

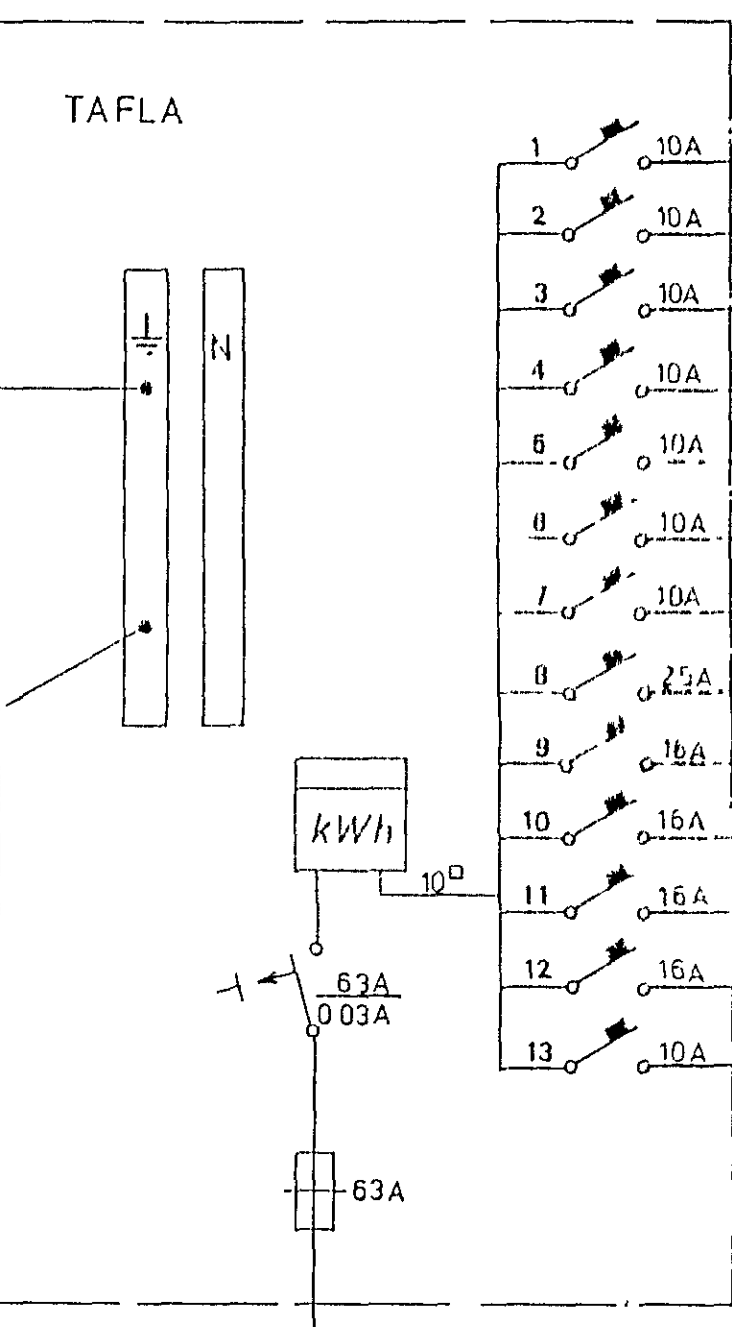


SOKKULJÁRN

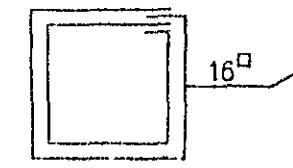


- | | | | | |
|----|-----|-----------------------|---|-------------------|
| 1 | 10A | III 3x15 [□] | → | Hjón, bad |
| 2 | 10A | III — II — | → | Barnherb |
| 3 | 10A | III — II — | → | Barn, WC, þvottah |
| 4 | 10A | III — II — | → | Bordstofa |
| 5 | 10A | III — II — | → | Stofa |
| 6 | 10A | III — II — | → | Forstofa |
| 7 | 10A | III — II — | → | Eldhús |
| 8 | 25A | III 3x4 [□] | → | Eldavél |
| 9 | 16A | III 3x15 [□] | → | Þvottavél |
| 10 | 16A | III — II — | → | Þurrkari |
| 11 | 16A | III — II — | → | Uppþvottavél |
| 12 | 16A | III — II — | → | Orbylgjuofn |
| 13 | 10A | III — II — | → | Dyrasími |

HUSVEITA TENGIST Á R-FASA

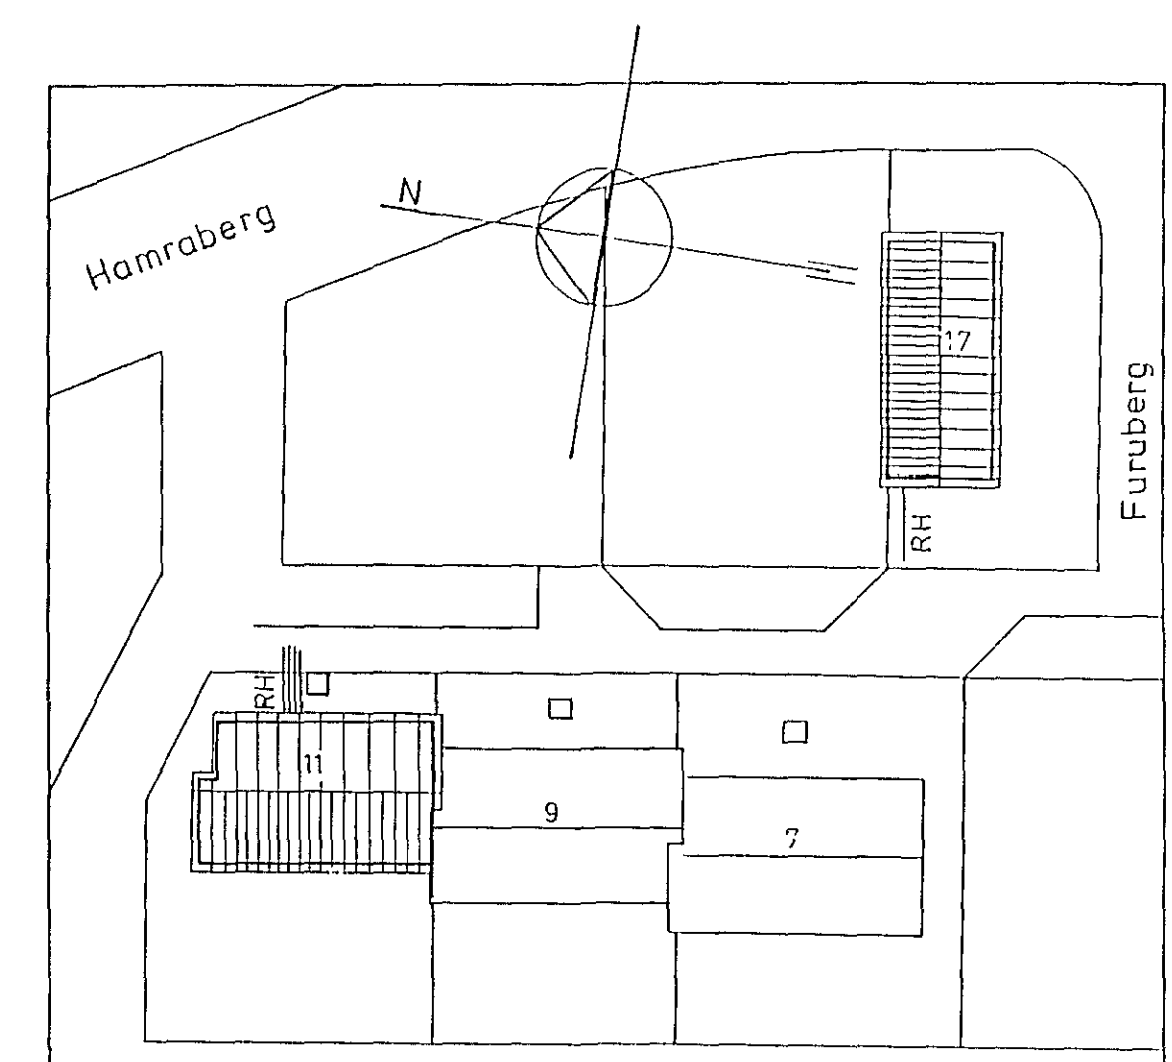

AFSTODUMYND mkv 1 500

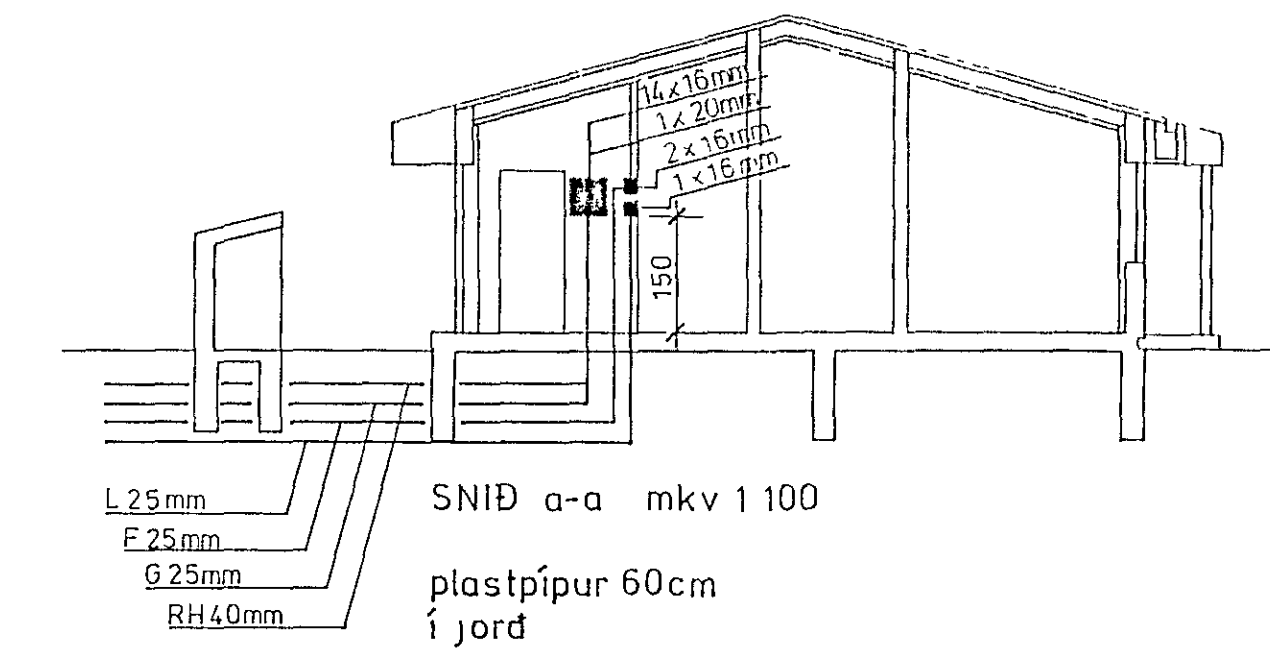

SNID a-a mkv 1 100

plastpípur 60cm í jorð

<p>S 54750 Einlinamynd Afstodumynd mkv 1 500 Snid mkv.1.100</p>	teikning nr 1185	blad 2 af 3
	mkv 1 100 1 500	dags 15-7-85
	hannað <i>[Signature]</i>	teiknað <i>[Signature]</i>
	<p>FURUBERG 11 HAFNARFIRÐI</p>	