



Furuberg 7-9-11-13-15 Hafnarfirði

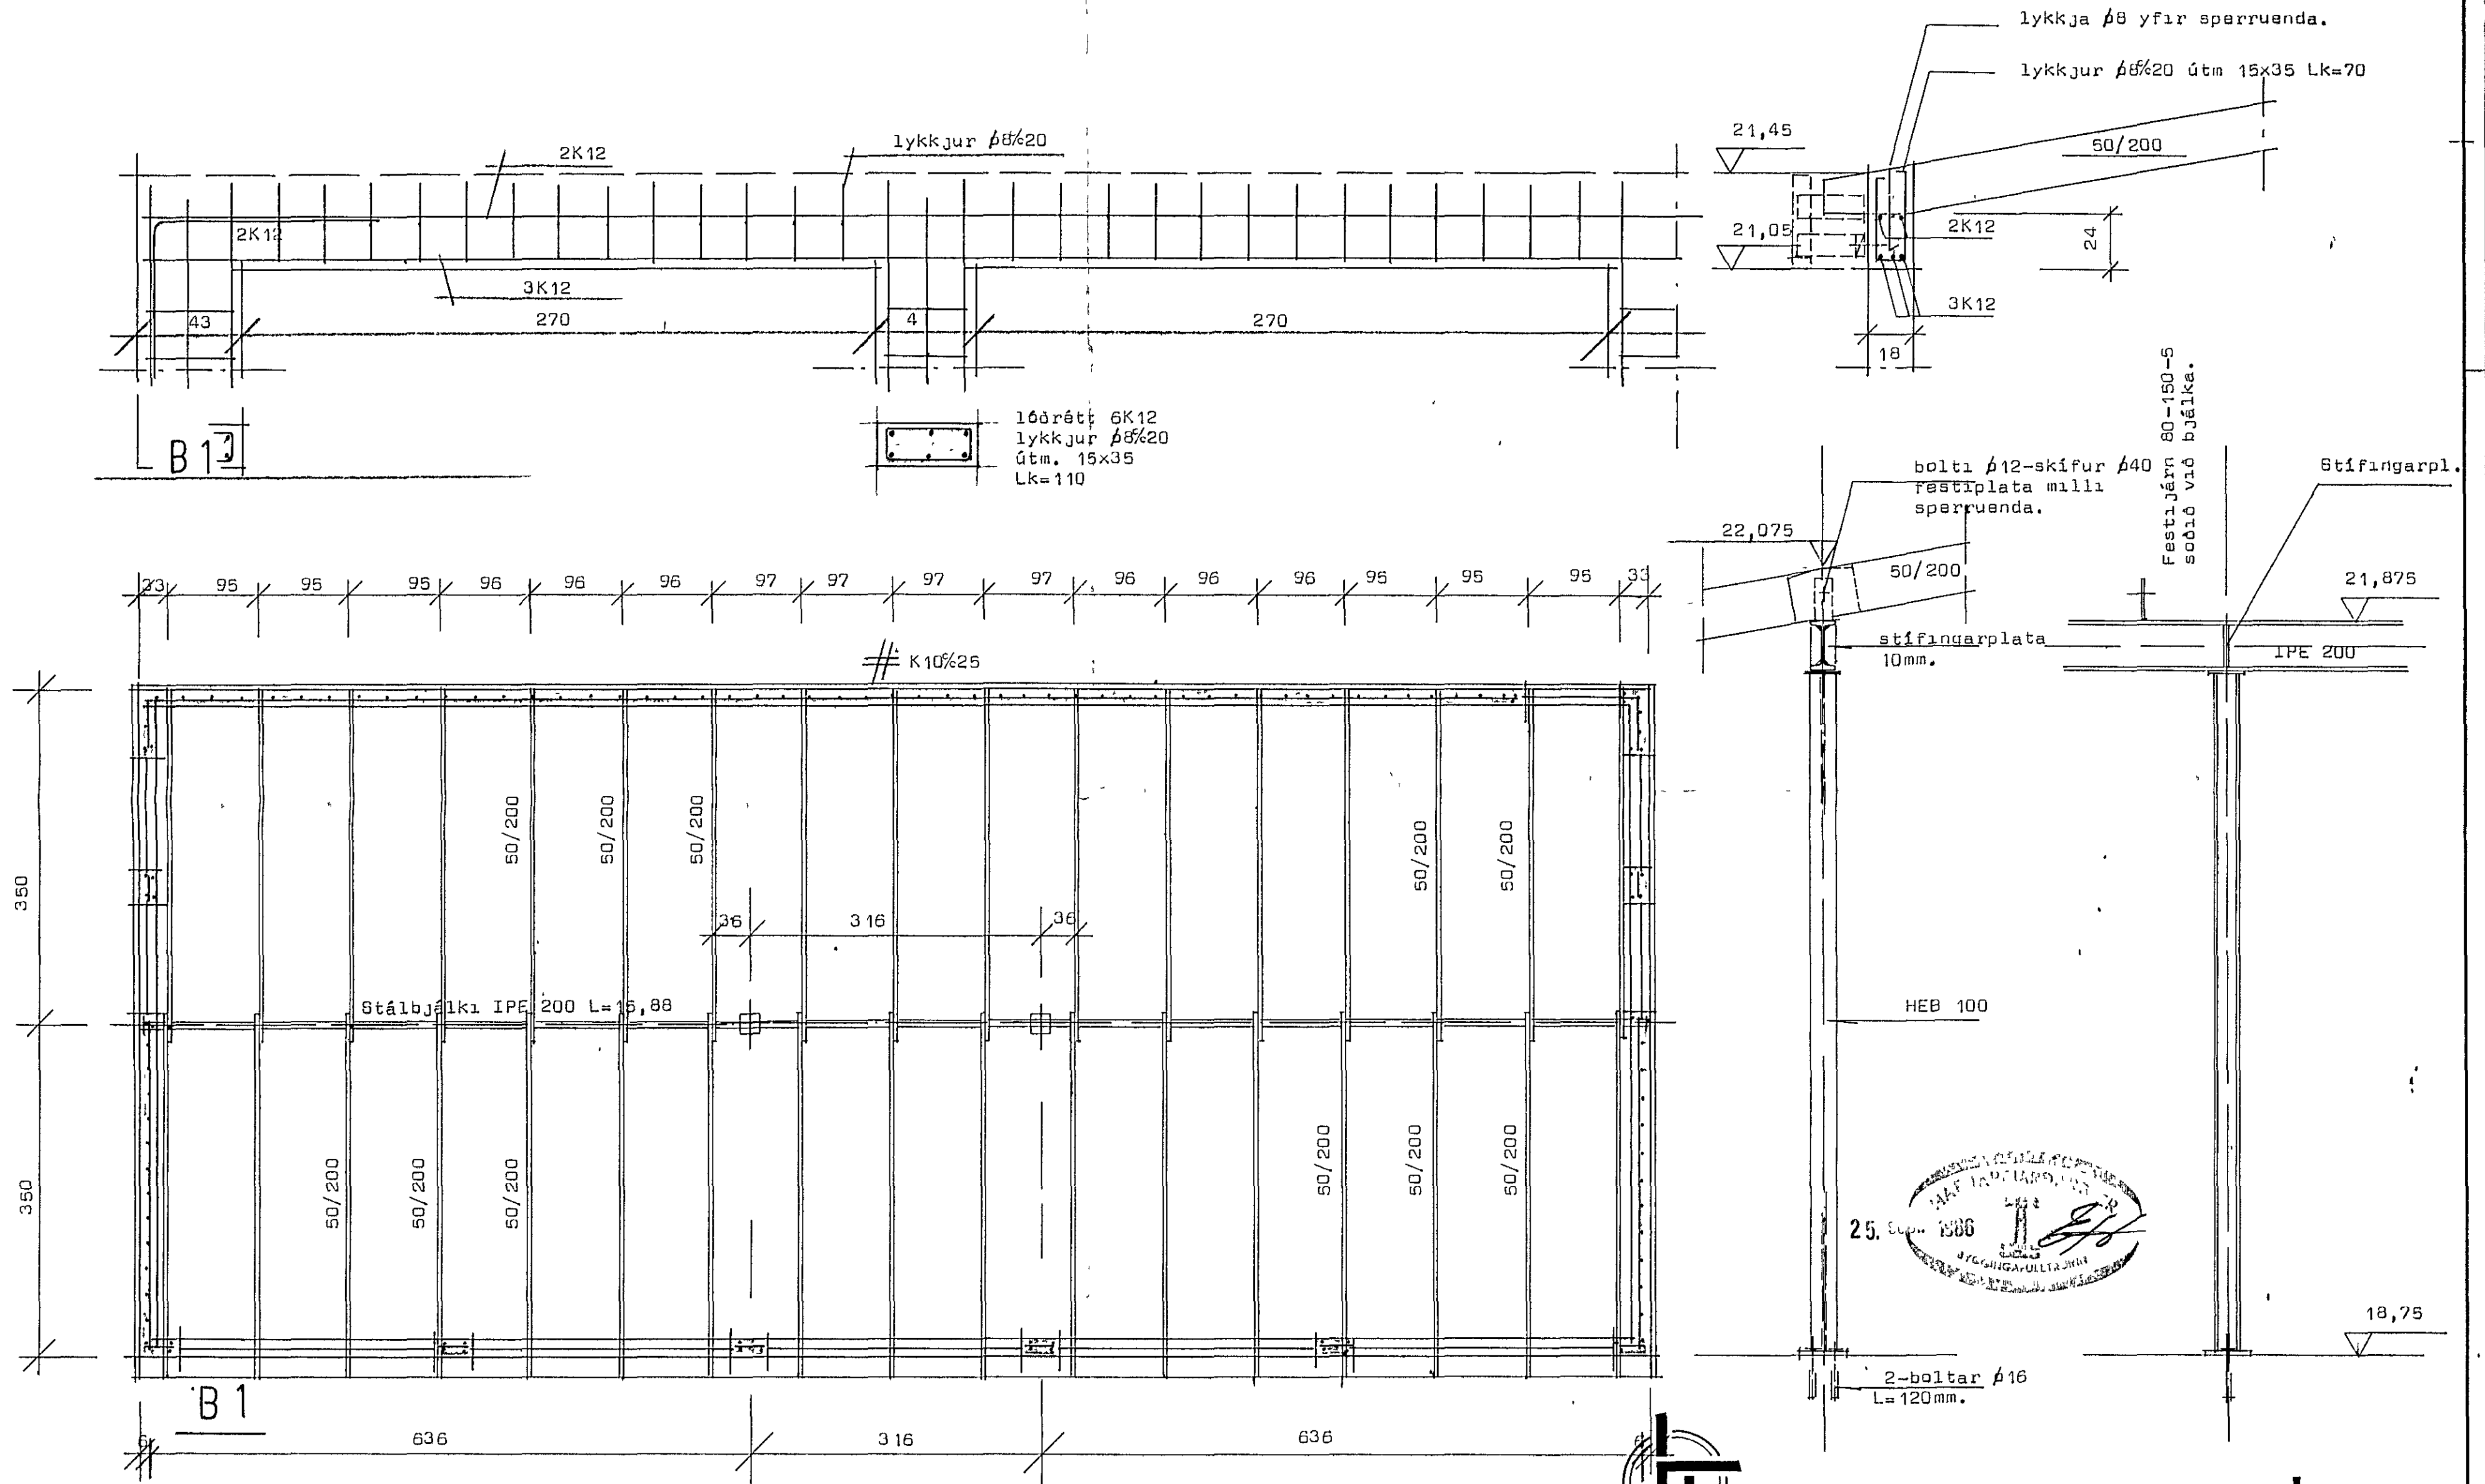

Grunnmynd Mk 1:50

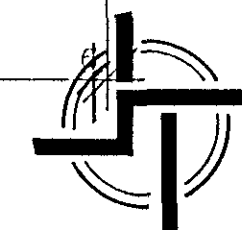

**STADALHÚS** S/F

TEIKNISTOFA SÍÐUMÚLA 3I SÍMI 8314I

VERKEFNI	DAGS.	1986	VERK NR
Þakviðir og járnþ. steypa	MKV.	1:50 1:20	84-26
Furuberg 7-9-11-13-15 Hafnarf.	BR.		
	BLAD NR	2,02	

*Sigurður Gudmundsson* *Sigurður P. Kristjánsson*  
 SIGURÐUR GUDMUNDSSON SIGURÐUR P. KRISTJÁNSSON FTFÍ