
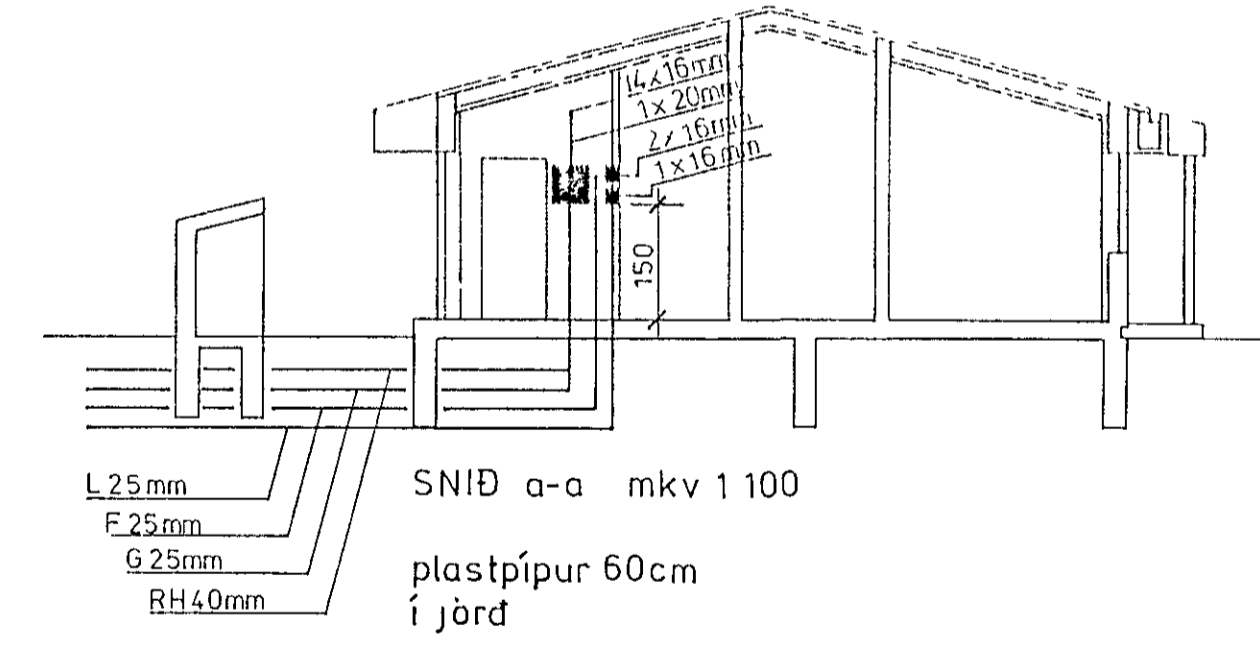


- Hjón, bad
- Barnaherb
- Barn, WC, þvottah
- Bordstofa
- Stofa
- Forstofa
- Eldhús
- Eldavél
- Þvottavél
- Þurrkari
- Uppþvottavél
- Orbylgjuofn
- Dyrasími

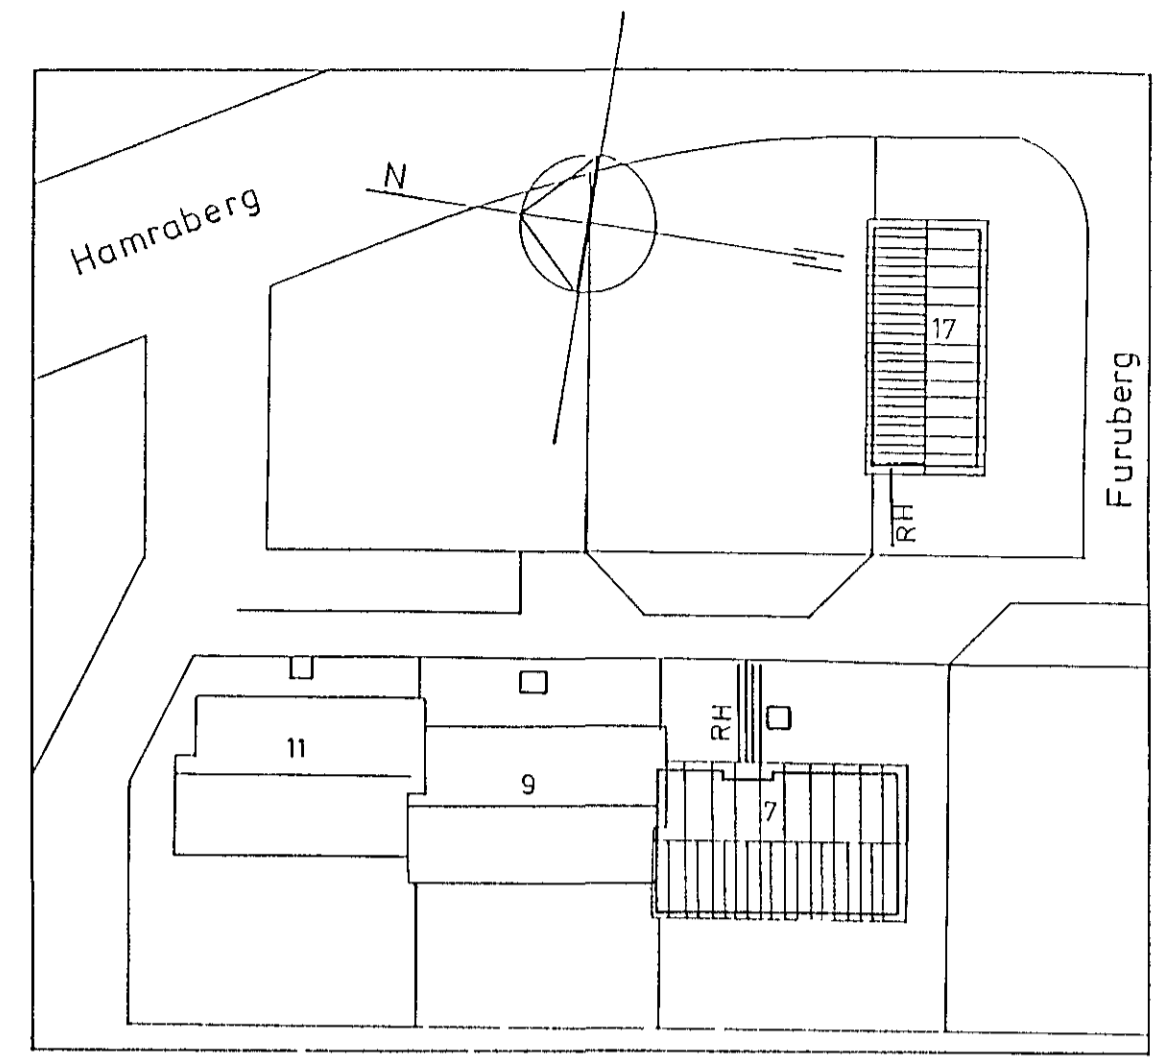

Rafloagn

S 54750

Einlínamynd

Afstöðumynd mkv 1 500

Snid mkv 1.100

teikning nr 1085	blad 2 af 3
m k v 1 100 1 500	dags 15-7-85
hönnuð fréttur K.	teiknað V. & Kaleo

FURUBERG 7 HAFNARFIRÐI