

Furuberg 7-9-11 Hafnarfirði

16mm bolti
 75 gaddaplata
 75 undarlagsskifur.
 á tré.

Flatstál 5-70-150 sóðid við bita
 12mm bolti 60 skifa á tré.

402

275

230

275

2K12
 lykkjur 65/20
 4K12

IPE 180

IPE 180

50/200

50/200

lykkja yfir sperruenda.

2K12

275

230

50

18

4K12

C-C

lykkjur 65/20

2K12 L=

4K12 L=

260

B2

C

Ø8 yfir sperruenda.

2K10

65/20, L=140

4K12, L=345

18

B-B

lykkjur 65/20 L=140

B

2K12 L=345



2K10 L=100 BEYGD F. HOPI

4K12 L=345

311

B3

B

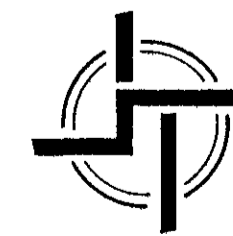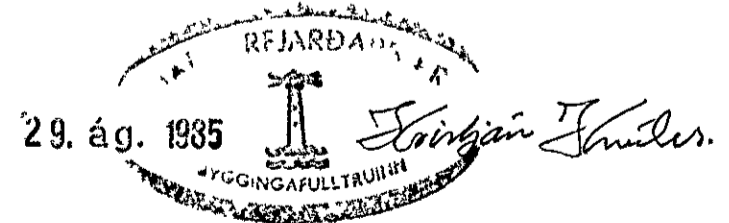

STADALHÚS

TEIKNISTOFA SÍÐUMÚLA 3I SÍMI 8314I

VERKEFNI	DAGS.	1984	VERK NR
Þakviðir og járnþent stöypa	MKV.	1:20	84-26
Furuberg 7-9-11 Hafnarfirði	BR.		
	BLAD NR		

Furuberg 7-9-11 Hafnarfirði

SIGURDUR GUDMUNDSSON SIGURDUR P. KRISTJÁNSSON FTFÍ