

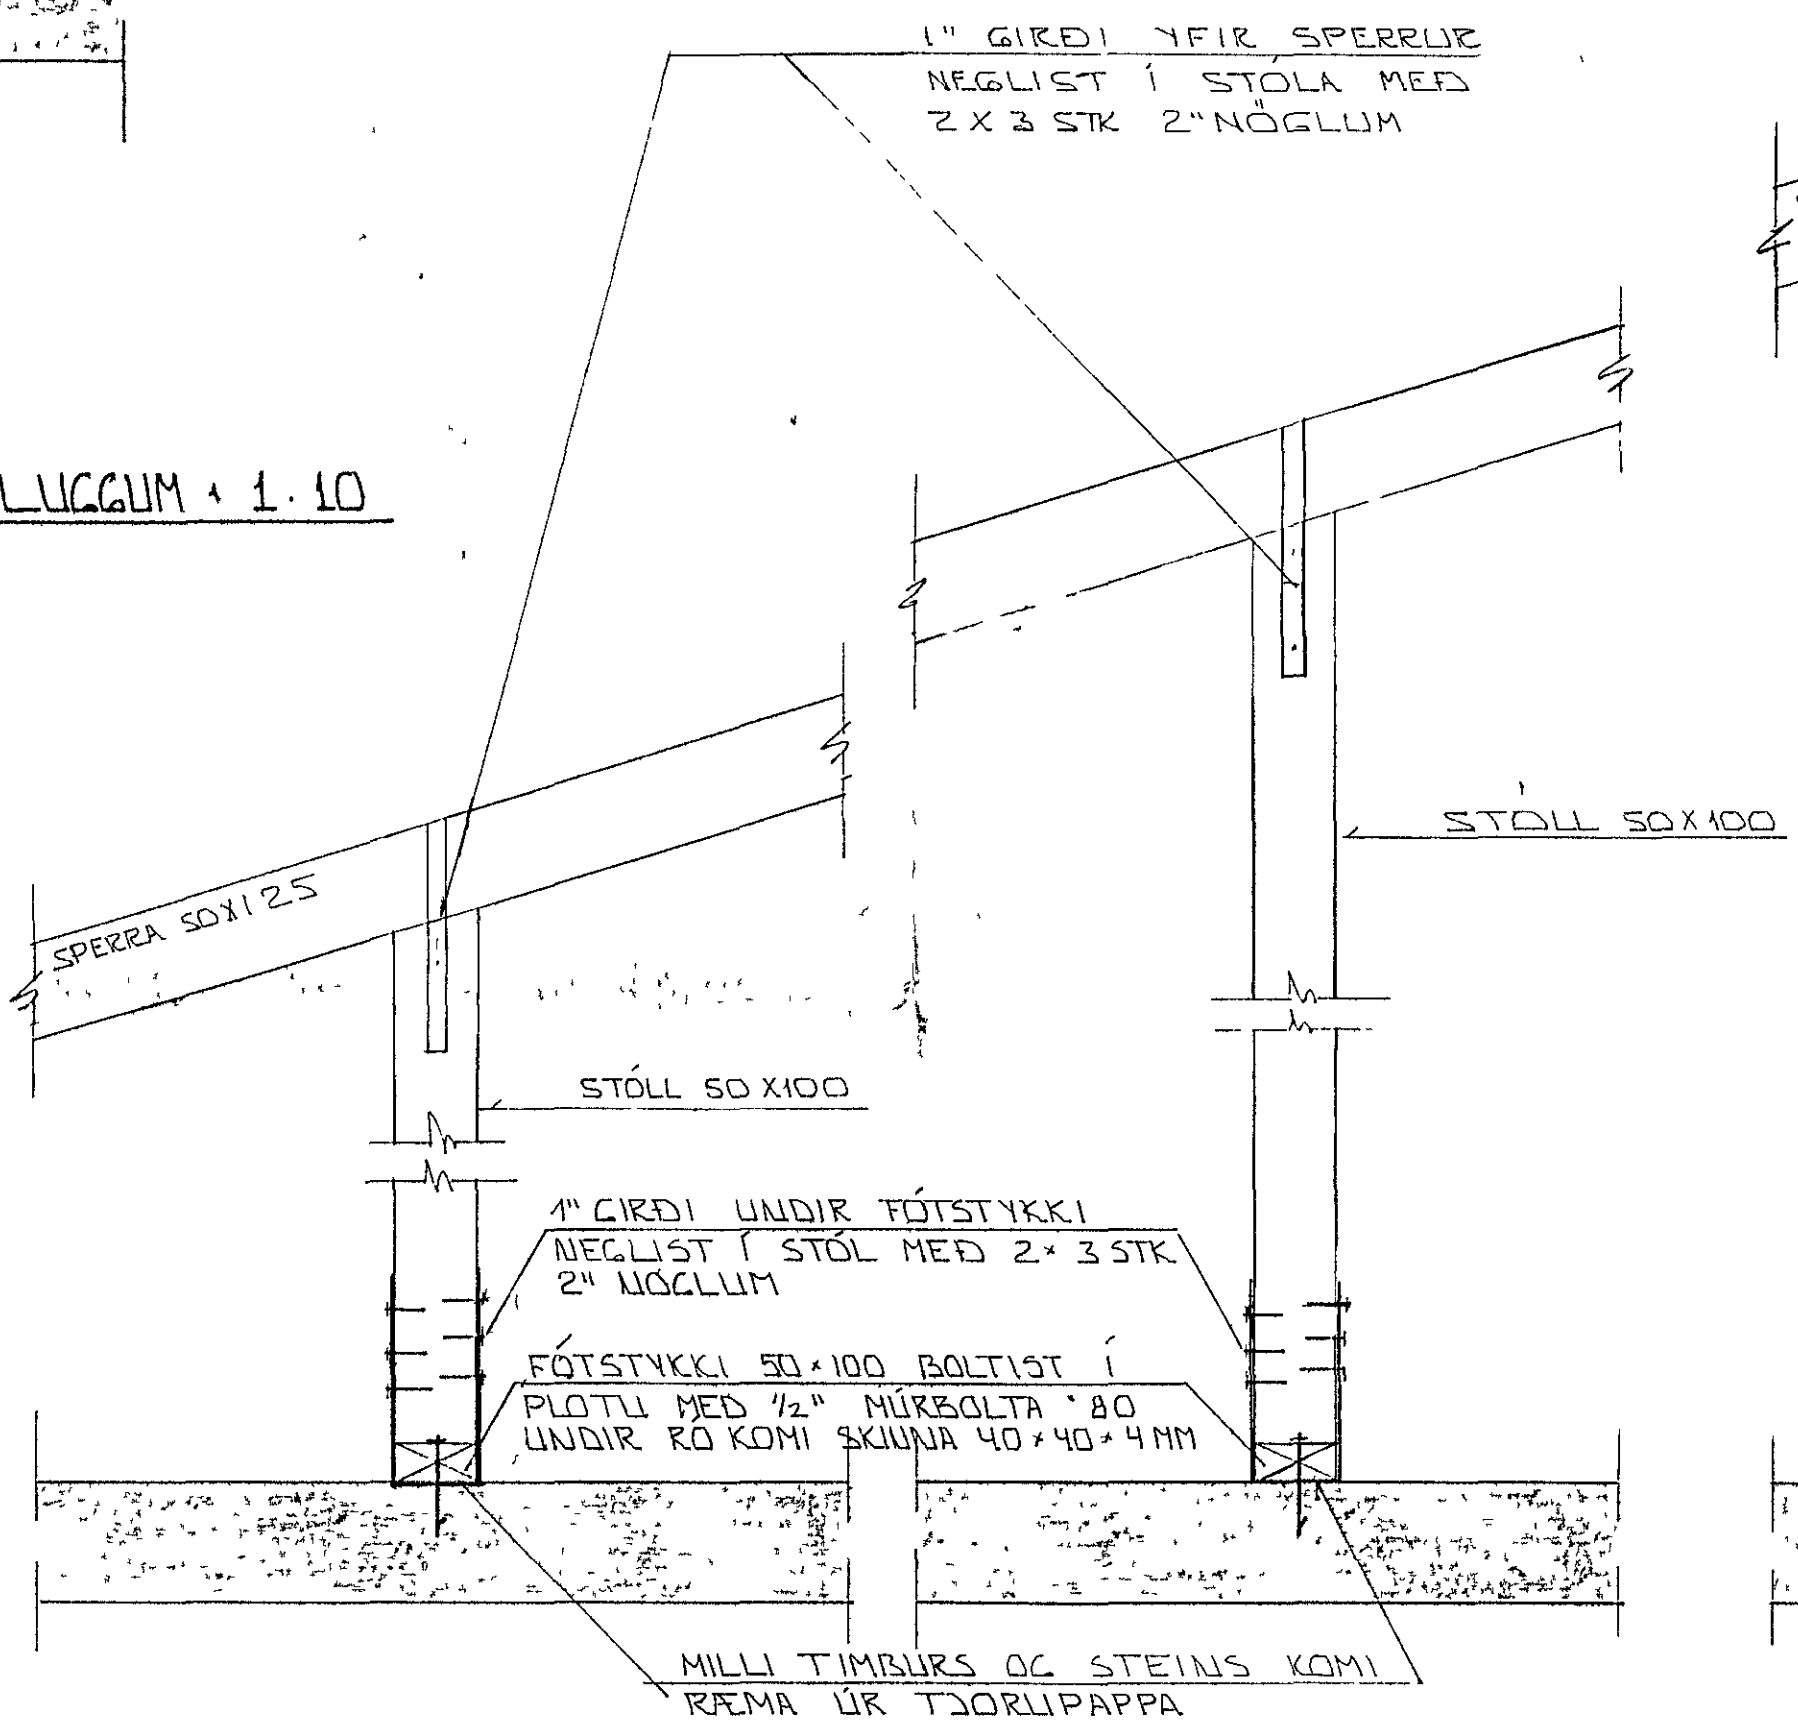


SNID 9 YFIR SVIAGLUCCUM + 1.10

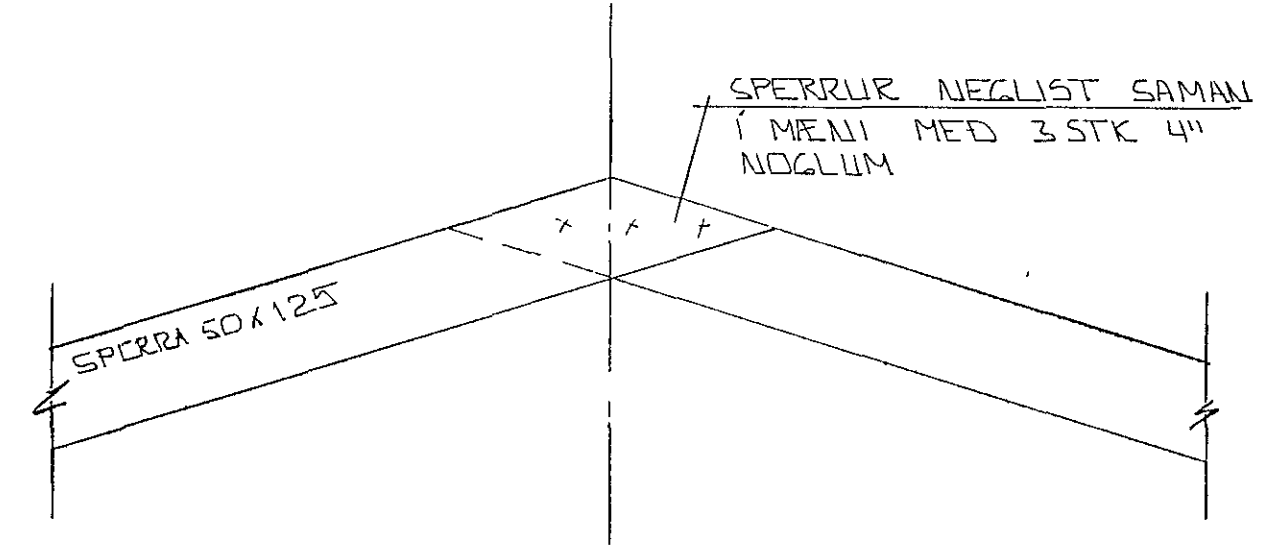


SNID 10 - 10 + 1.10

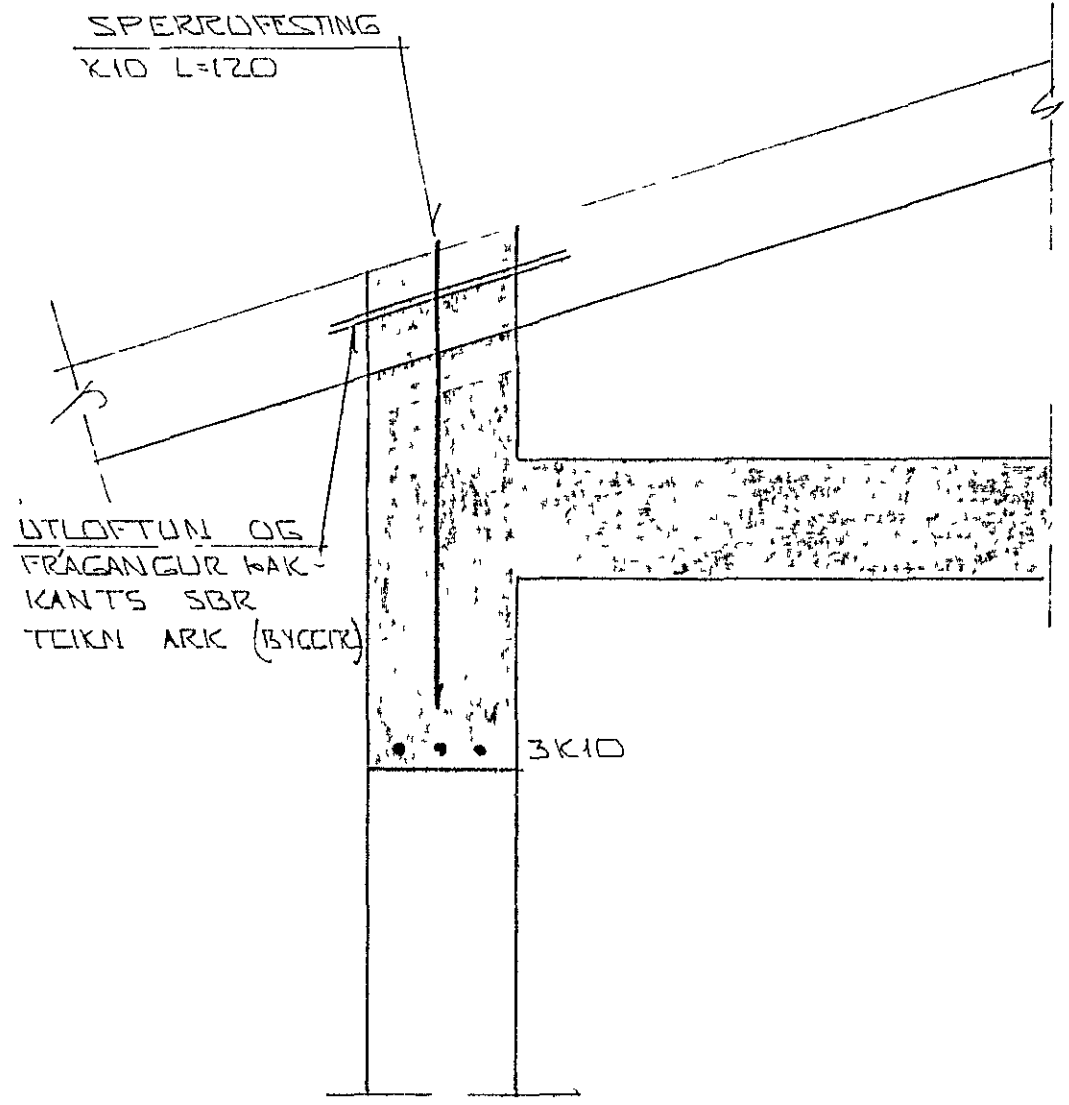

SKYRINGAR:

ALMENNAR SKYRINGAR SA BL NR 1-01  
 SNID 9 OG 10-10 SA GRUNNMYND PAKS  
 BL. NR 1-09

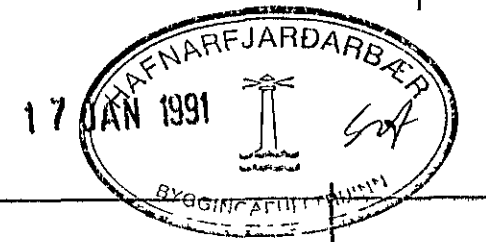

BR NR	DAGS	EDLI BREVTINGAR	SIGN
		HANOLT 11 HAFNARFIRDI	
		PAKURKI SNID - SERMYND	DAGS OKT '90
			HANNAS
			TEIKNAR
			VERK NR
			9046
		MELIKV. A L-10	BLAD NR.
		SIGURDUR PORLEIFSSON TEKNIFRADINGUR	1-10
		STRANDGOTU 11 HAFNARFIRDI SIMI 54754	