



SNID 7-7 · 1:20

SNID 8-8 · 1:20

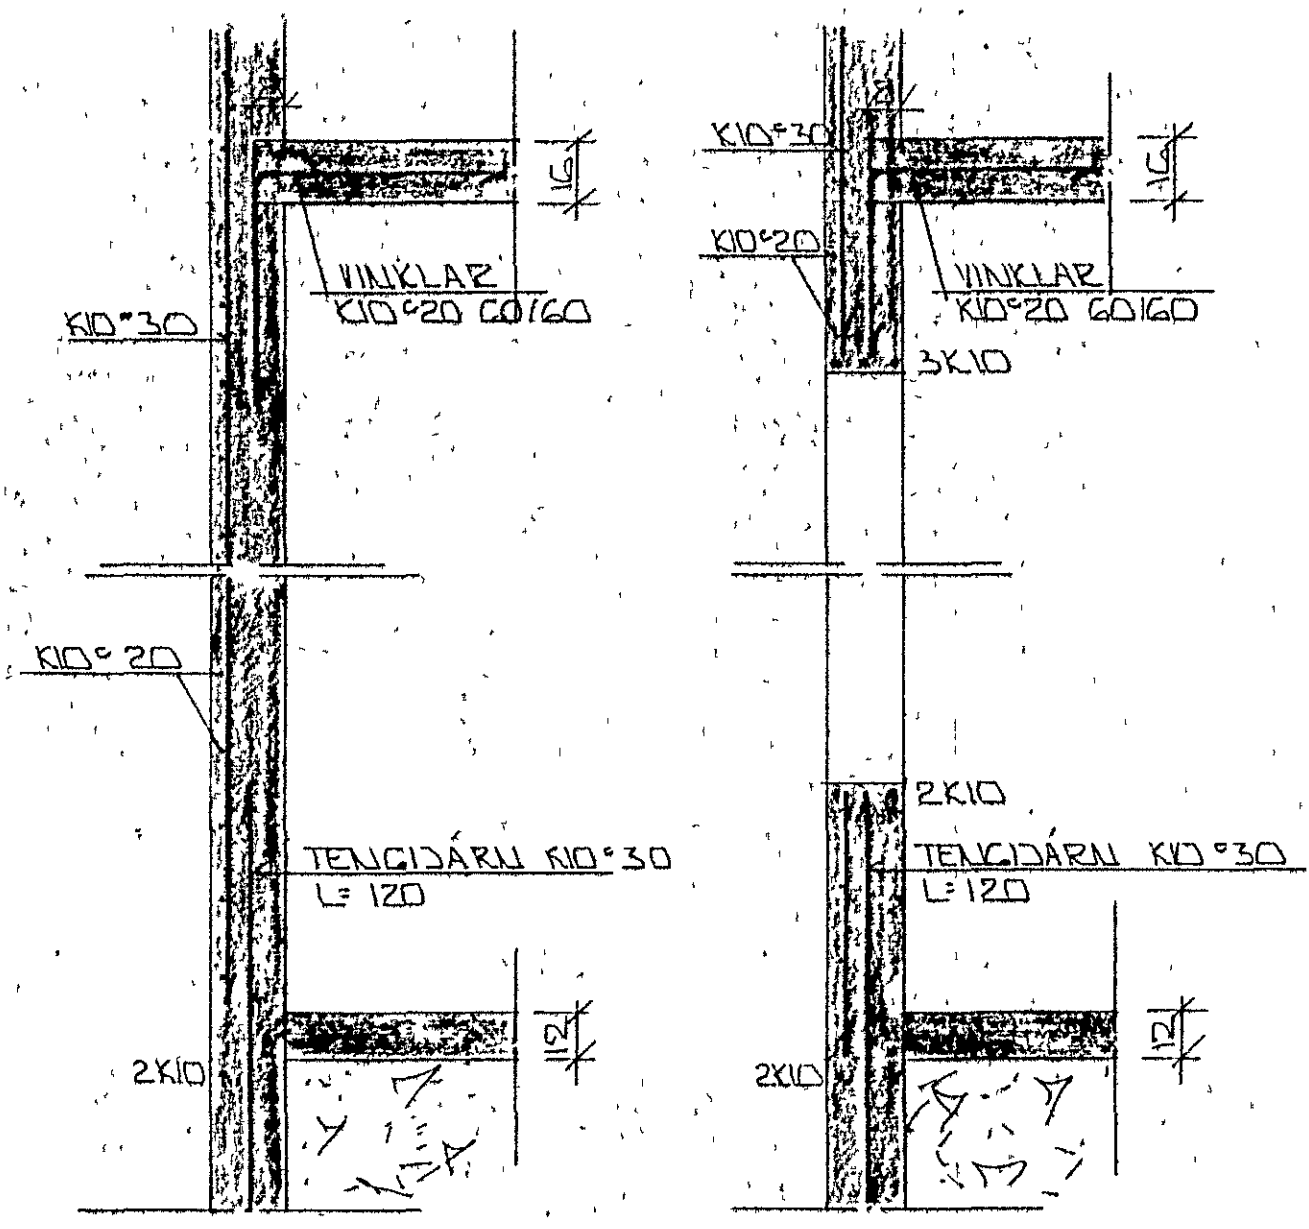


SNID X · 1:20

SNID Y · 1:20

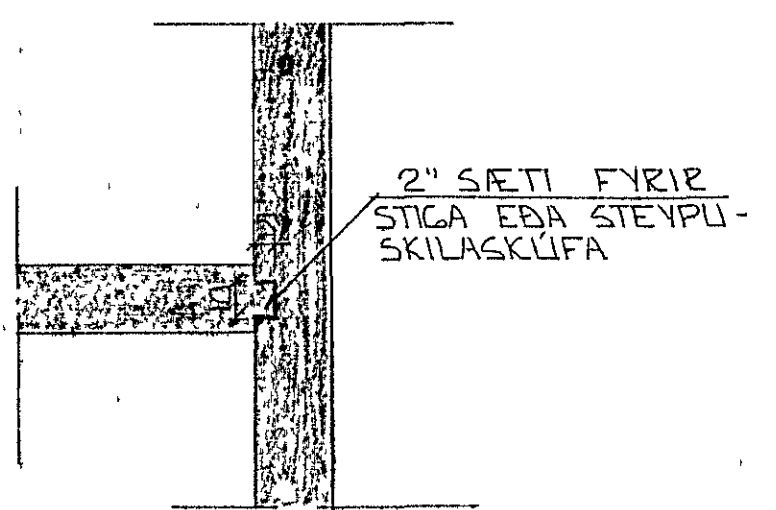

SNID 9 · 1:20

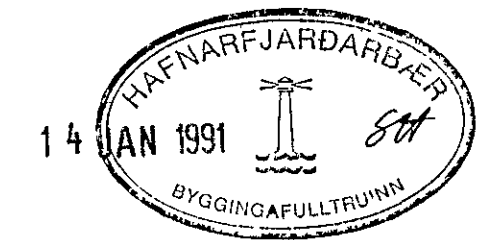

01	DES '90	BÆTT ILLU SJUDUM	
BR NK	DAGS	EÐLI BREVTINGAR	SIGN.
HÁHOLT 11 HAFNARFIRÐI			DAGS OKT '90
BURÐARVIRKI - SNID			HANNAÐ
MELIKV. 1 20			TEIKNAD <i>GH</i>
SIGURÐUR ÞORLEIFSSON TEKNIFRÆÐINGUR F. T. E. I.			VERK NR 9046
STRANDGÖTU 11 HAFNARFIRÐI SÍMI 54751			BLAD NR 1-08