



SNID 7 - 7 • 1:10

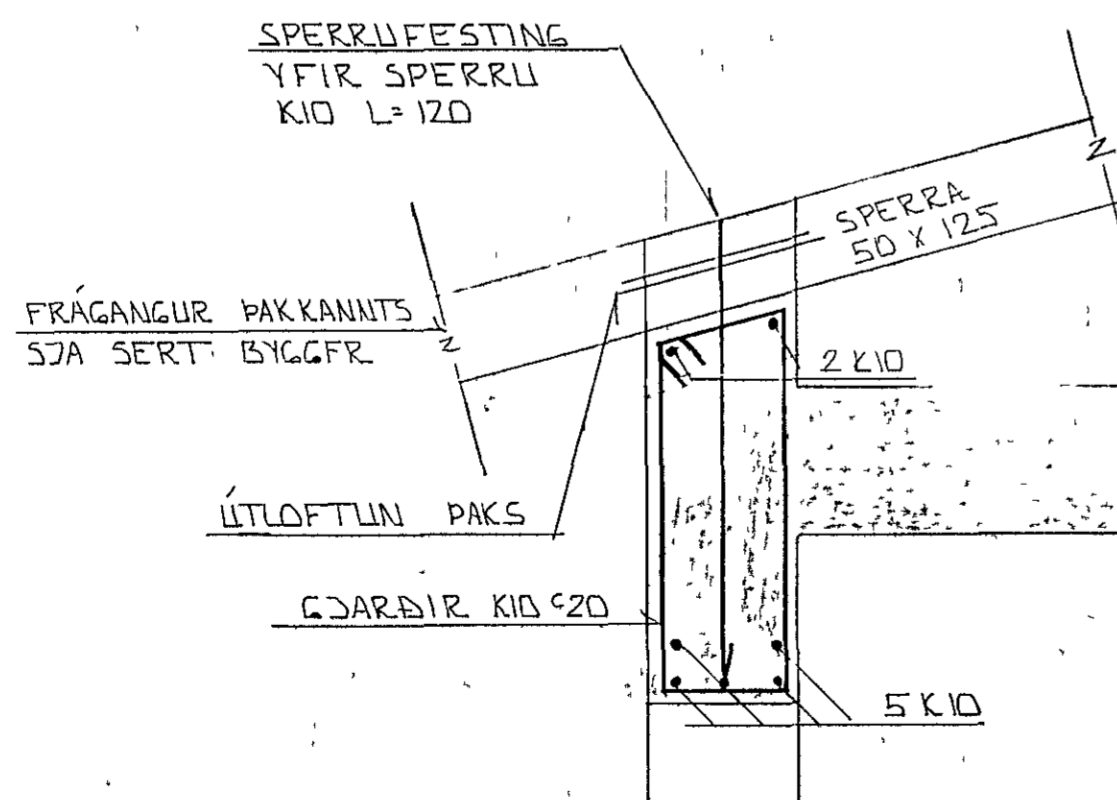

SNID 8 YFIR SVALAGLUGGUM • 1:10

SKÝRINGAR:

ALMENNAR SKÝRINGAR SJA BL NR 1-01

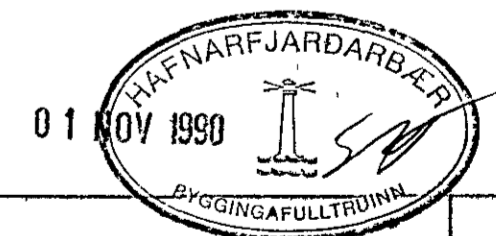

BL NR	DAGS	EDLI BREVTINGAR	SIGN
			DAGS AGUST '90
			HANNAÐ <i>[Signature]</i>
			TEIKNAD <i>[Signature]</i>
			VERK NR 9030
MELIKV. • 1:10			BLADNR
SIGURÐUR ÞORLEIFSSON TEKNIFRÆÐINGUR F.T.F.I.			1 - 10
STRANDGÖTU 11 HAFNARFIRÐI SÍMI 54751			