



GRUNNMÝND 1:50

EINFOLD GRIND I INNRIBRUN
LARETT K10°20
LÖÐRETT K10°30

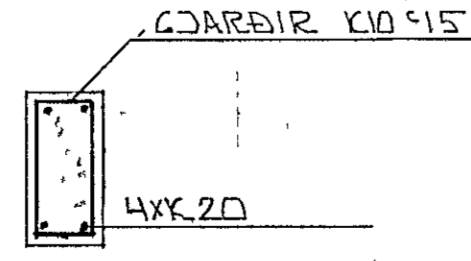

SÚLA S1 1:20

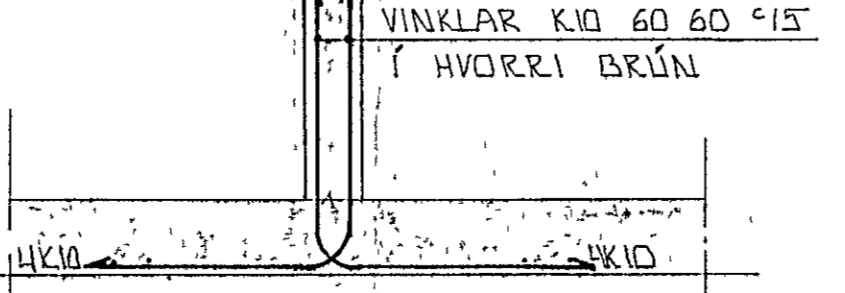

SNIA 5 1:20

STEYPA
 $S > 250$
 $VS \leq 0.5$
 $LOFT \geq 6\%$
 $SEMENT \geq 300 \text{ KG/M}^3$

SKÝRINGAR
 ALMENNAR SKÝRINGAR SJÁ BLNR 1-01

BR NR	DAGS	EBLI BREVTINGAR	SIGN
HÁHOLT 14 HAFNARFIRÐI			DAGS AGÚST '80
BENDING VEGGJA KJALLARA			HANNAÐ <i>CH</i>
BENDING PLOTU VFIR KJALLARA			TEIKNAD <i>CH</i>
MÆLIKV. 1:1.50			VERK NR 9030
SIGURÐUR ÞORLEIFSSON TEKNIFRÆÐINGUR F.T.F.I.			BLAD NR. 1-04
STRANDGÖTU 11 HAFNARFIRÐI SÍMI 54751			