


AD VAININNTOELUM OG  
SOEKLJARNUM

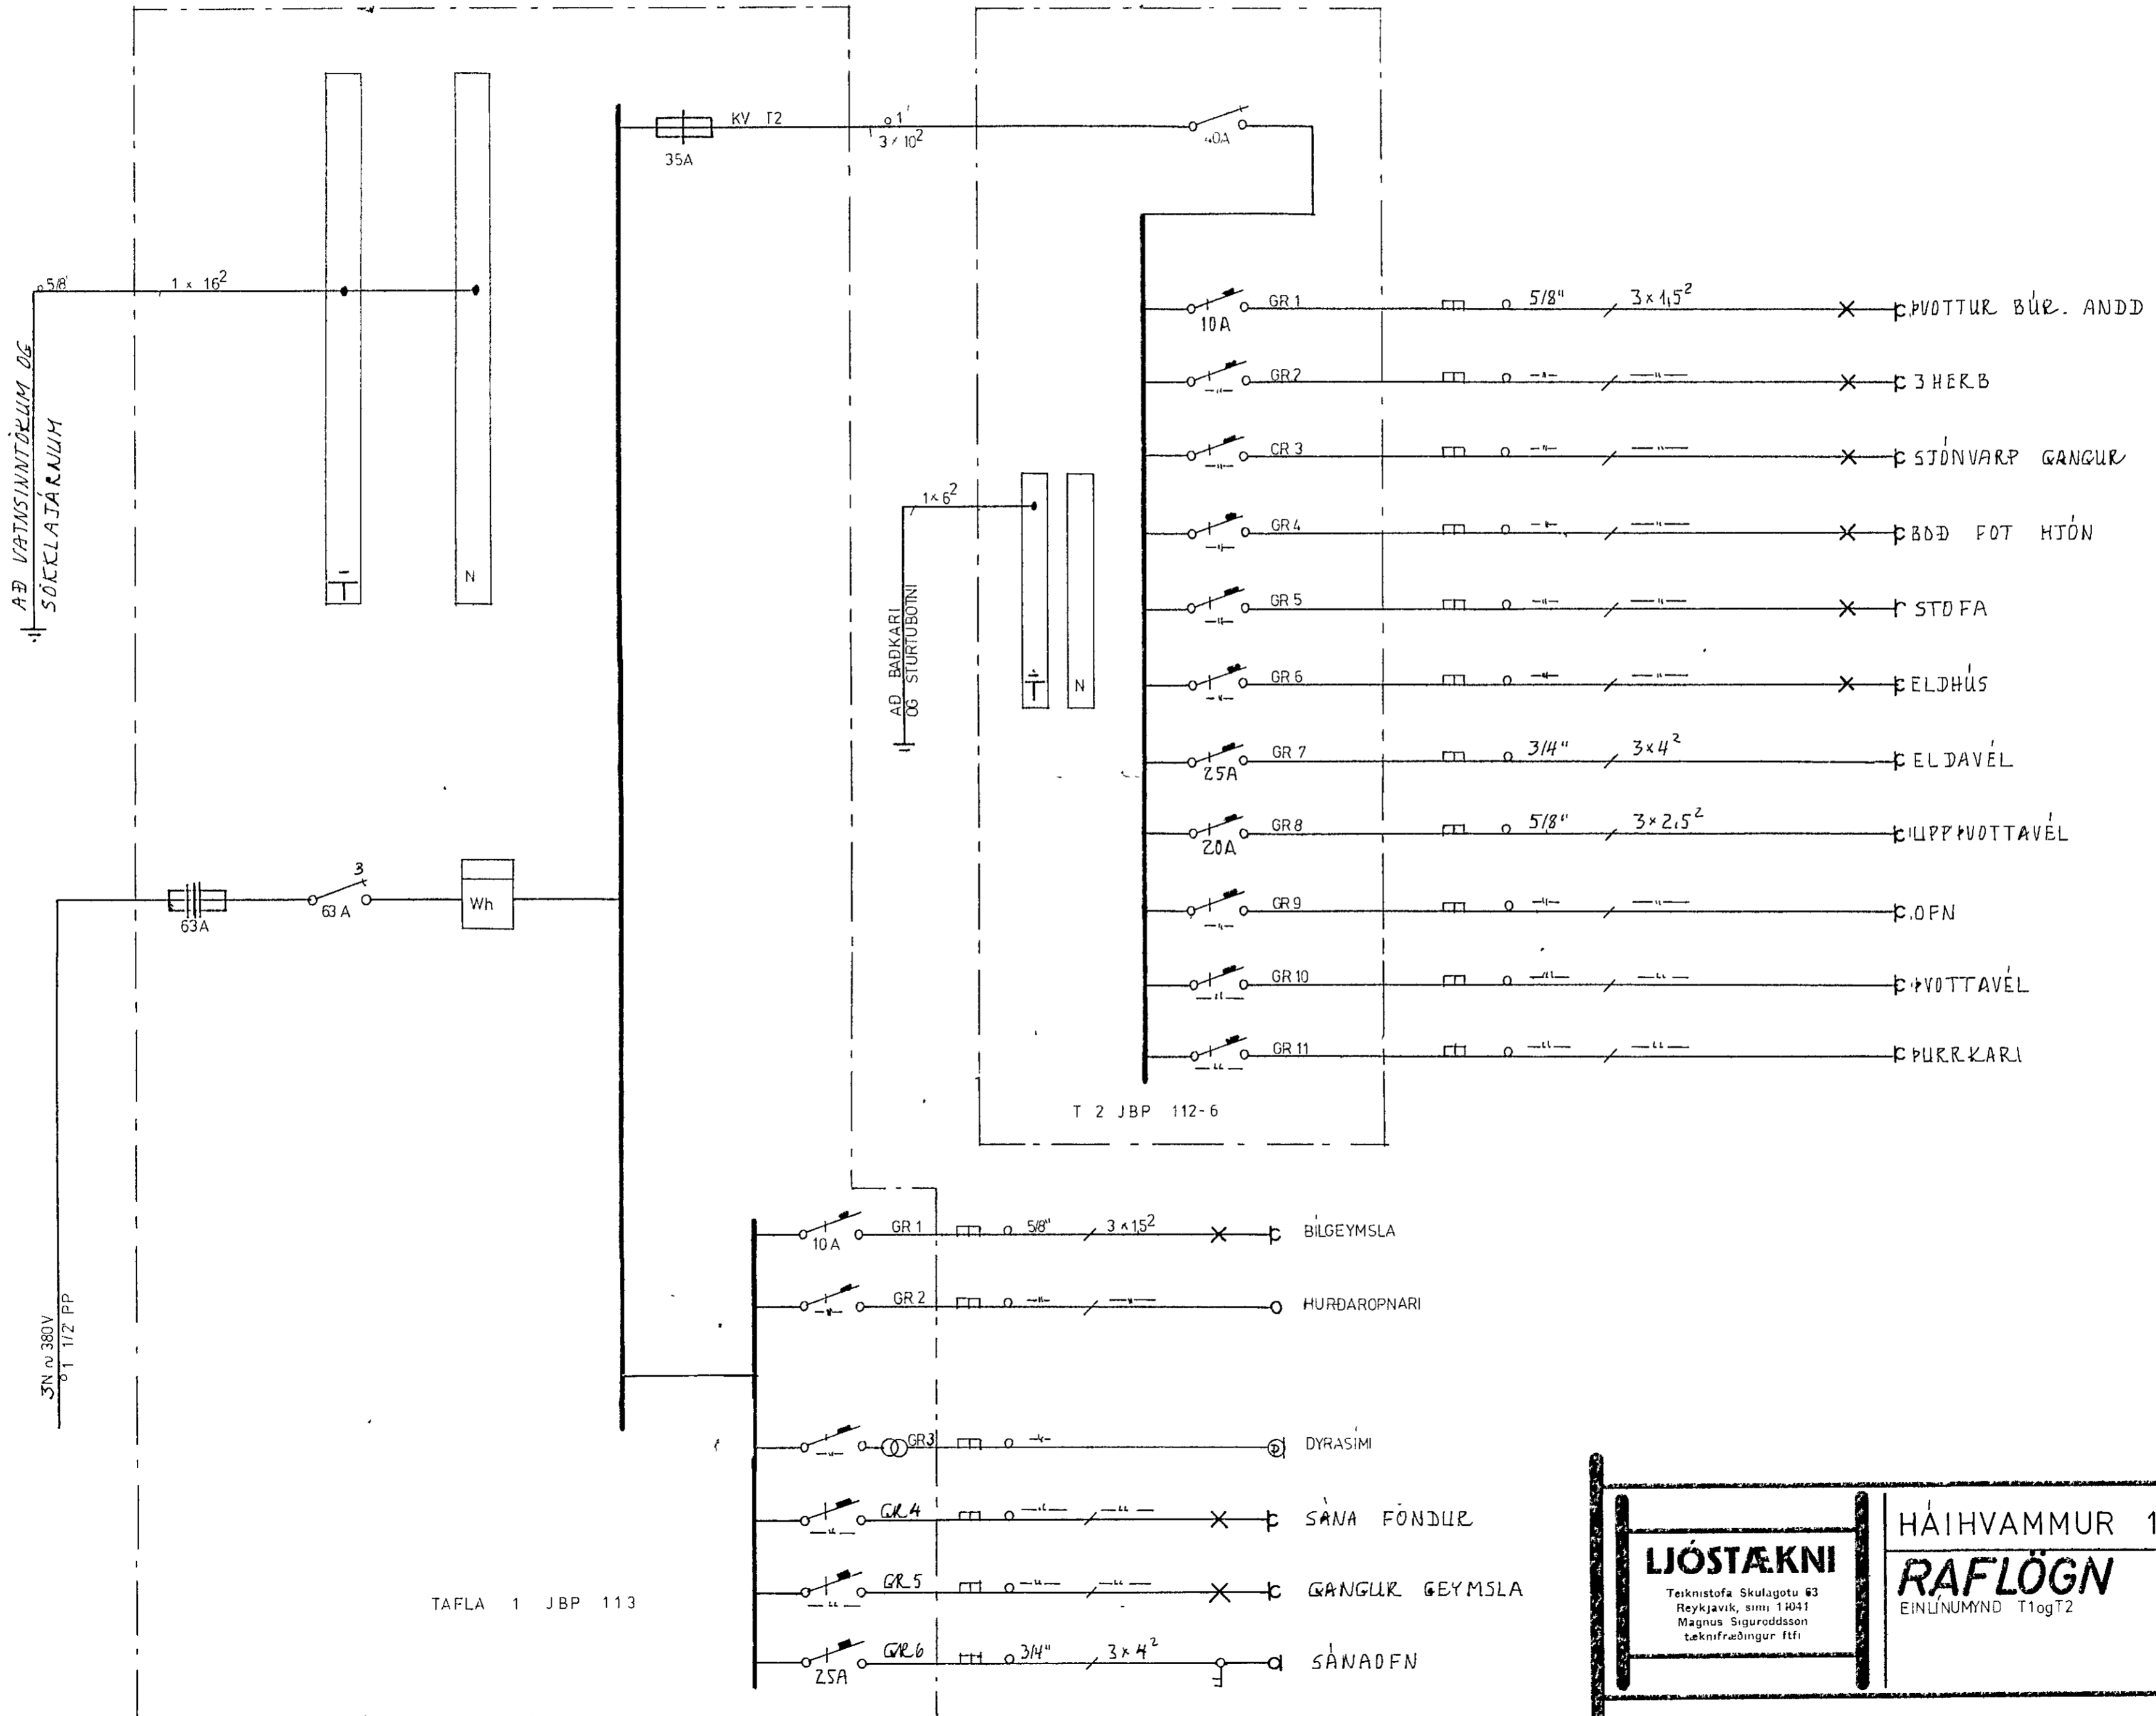

T 2 JBP 112-6

TAFLA 1 JBP 113

<b>LIÓSTÆKNI</b> Teiknistofa Skulagotu 63 Reykjavík, sími 14041 Magnús Sigurðsson tæknifræðingur ttfi	<b>HÁIHVAMMUR 1 HAFNARF</b>	
	<b>RAFLÖGN</b> EINLÍNUNYND T1ogT2	
VERK NR <b>LT 629</b>		BLAD 3 AF 3
FEBR 80 MSig		