
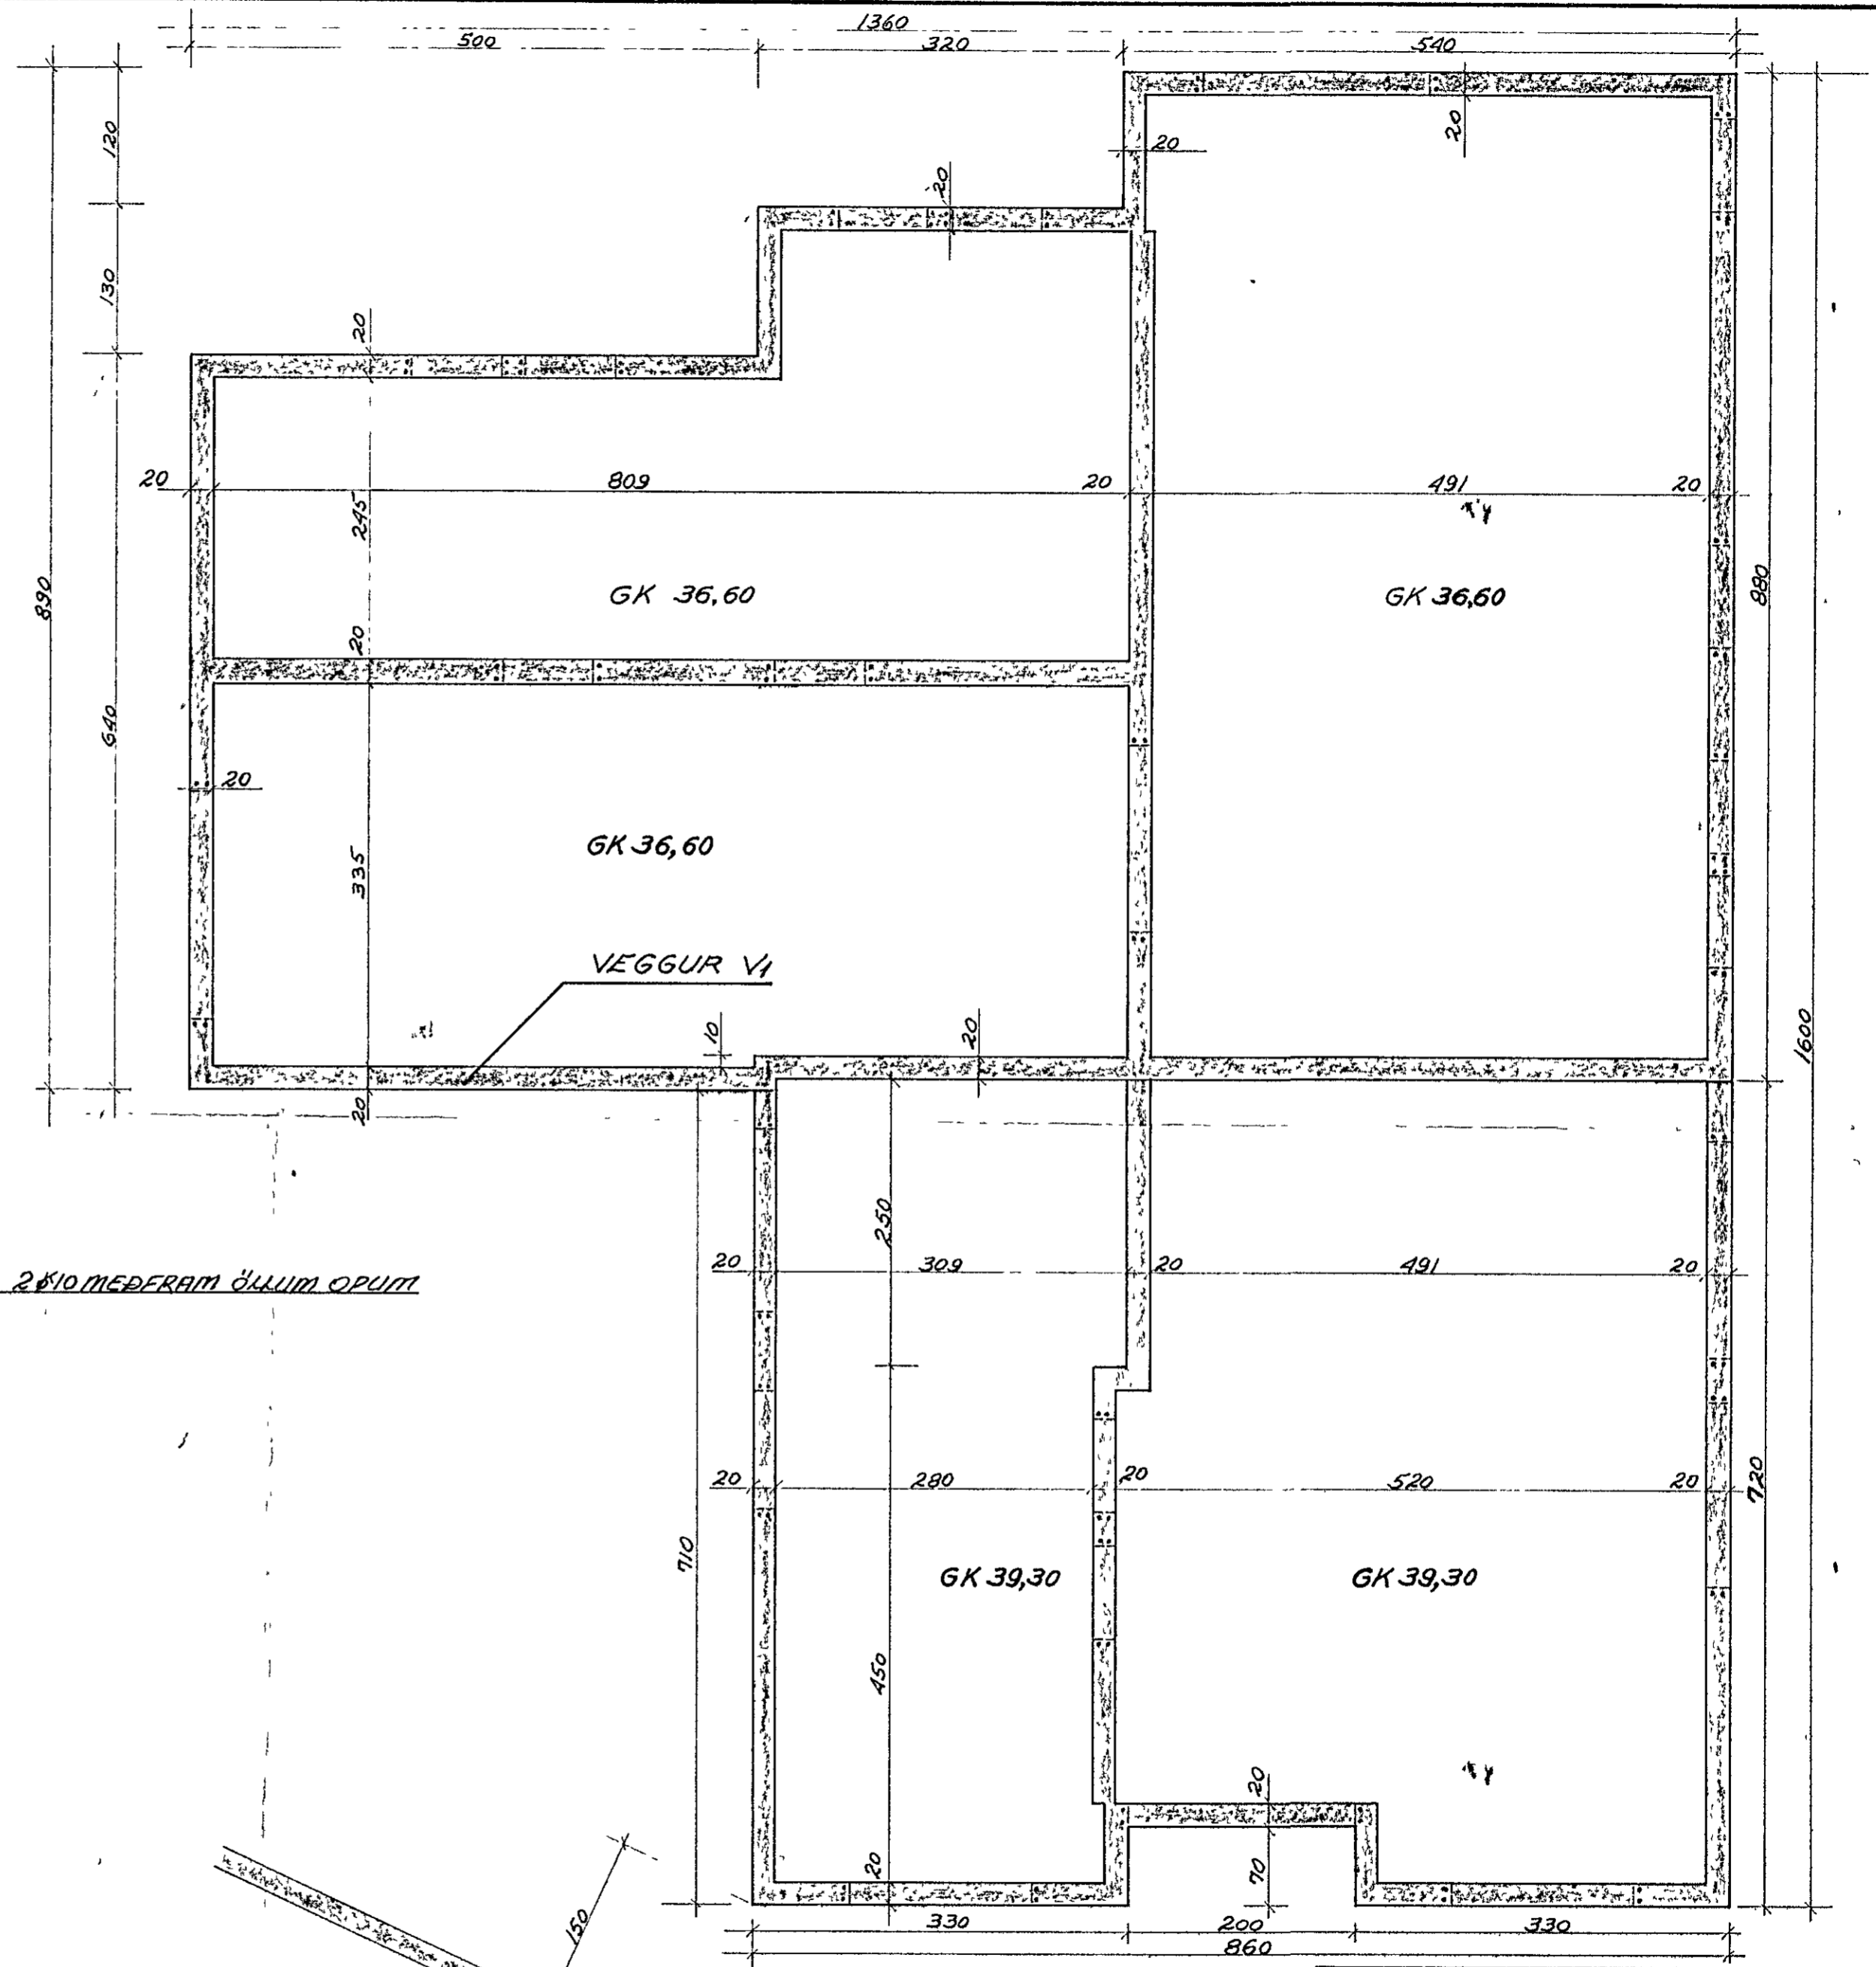


GRUNNMYND

1:50

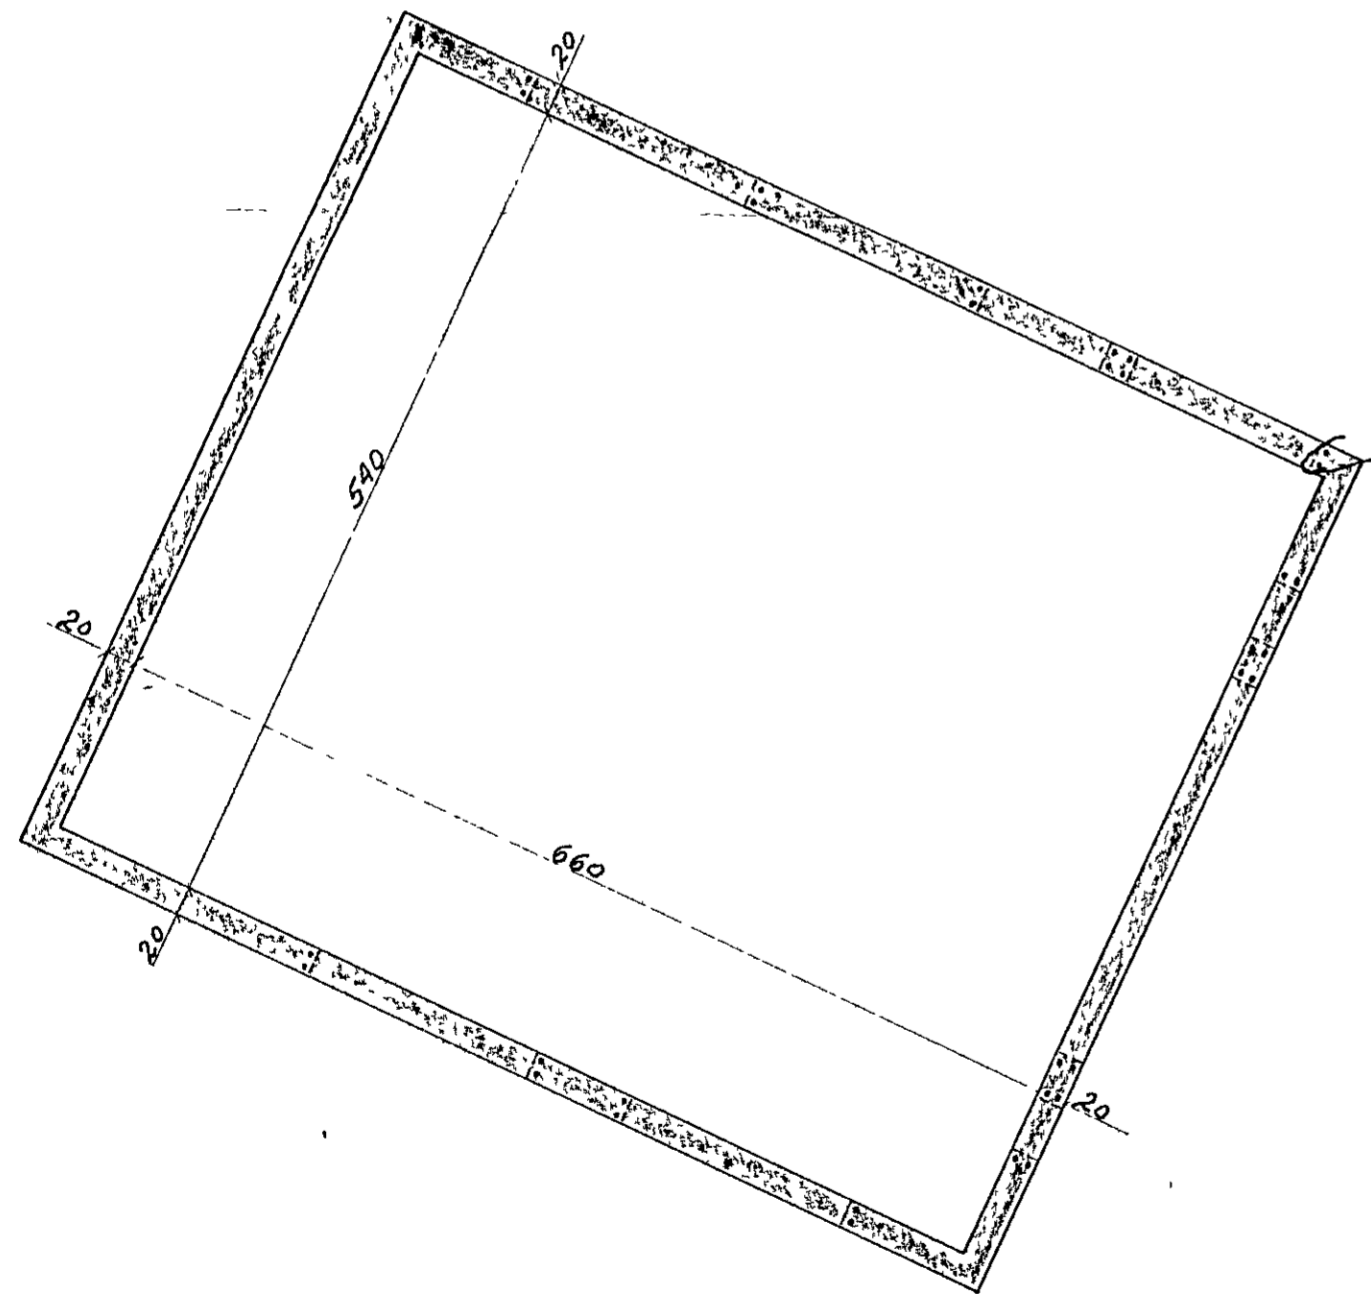

2810 MEDFRAM ÖLLUM ÖPUM

SNID OG SKÝRINGAR SJA  
TEIKNINGU NR 1.2.



HÁHVAMMUR 6 HAFNARFIRÐI	HAFNARF. SEPT. '79
UNDIRSTÖÐUR	TEIKN.NR. 11.
	REIKN. P.P. TEIKN. P.P.
HALLDÓR HANNESSON BYGG.VERKFR GUNNARSSUNDI 10 HAFNARFIRÐI	