
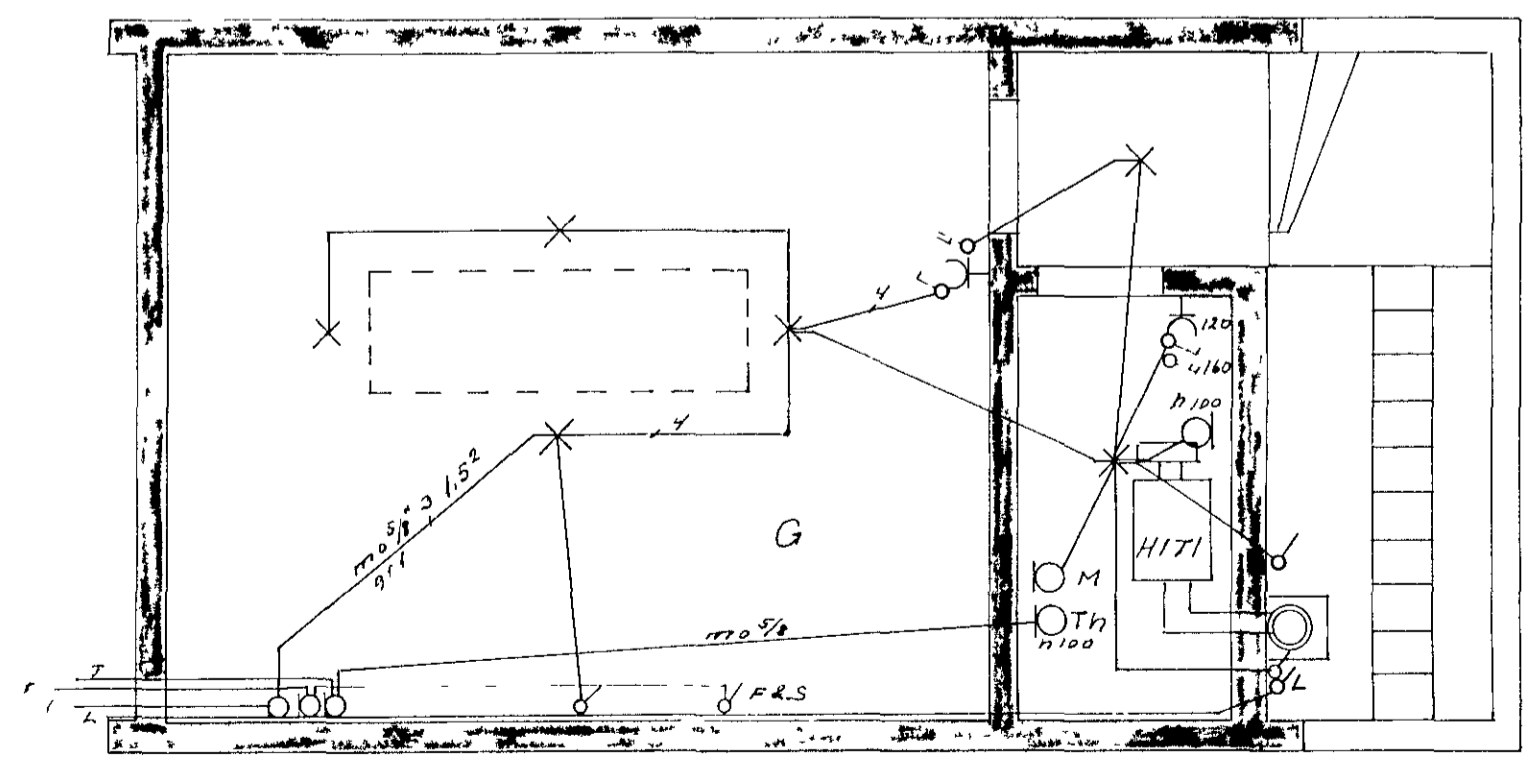


EINLÍNUMYND AF RAFTÓFLU

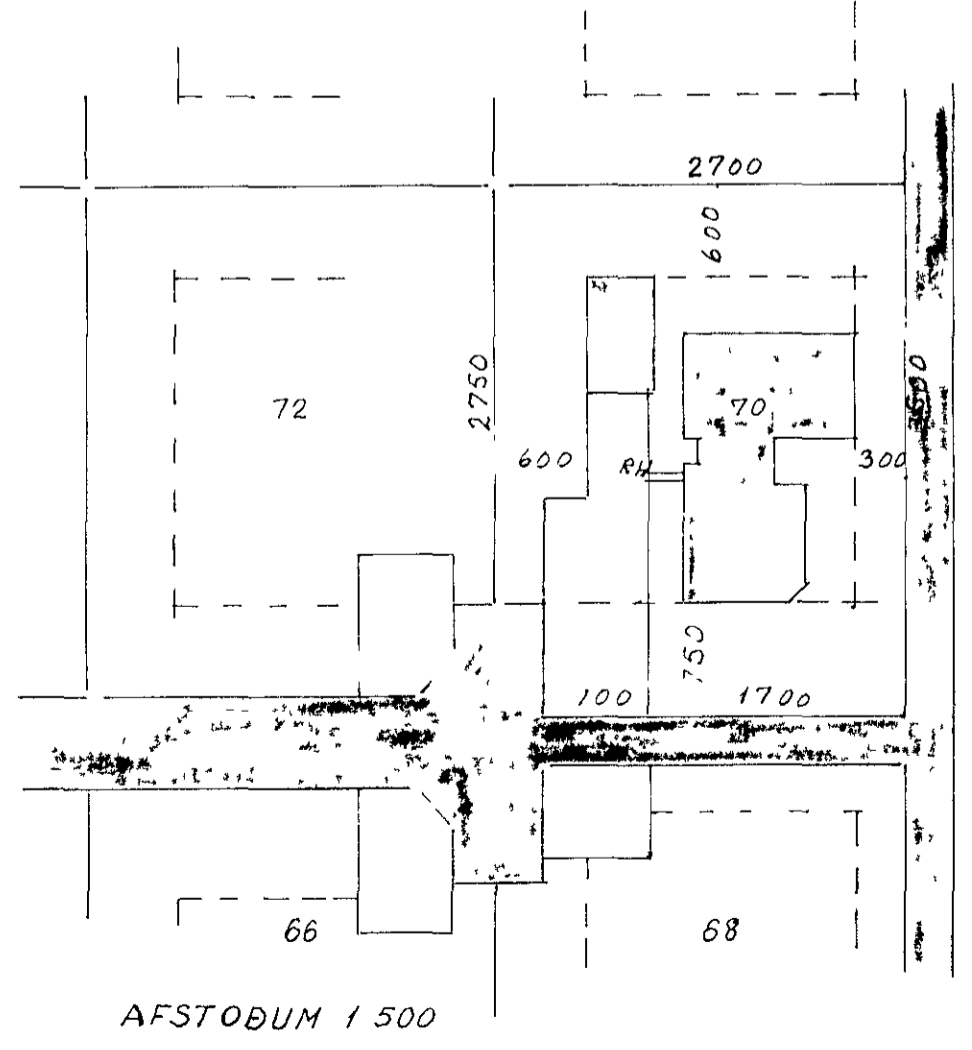

KJALLARI UNDIR BÍLSKÚR

Breytingar	Nafn	TEIKNISTOFAN ARNARHRAUNI 36 SIMI 52136
Nr	Dags	
		HEIÐVANGUR 70
		RAFLOGN
		HSL/b TSL/b S
		M 1 100 1 500
		Nr. 67 BL 2 af 3
		Dags 17-3 1974
		Stofnanir & Sími