




SNID C 1:20

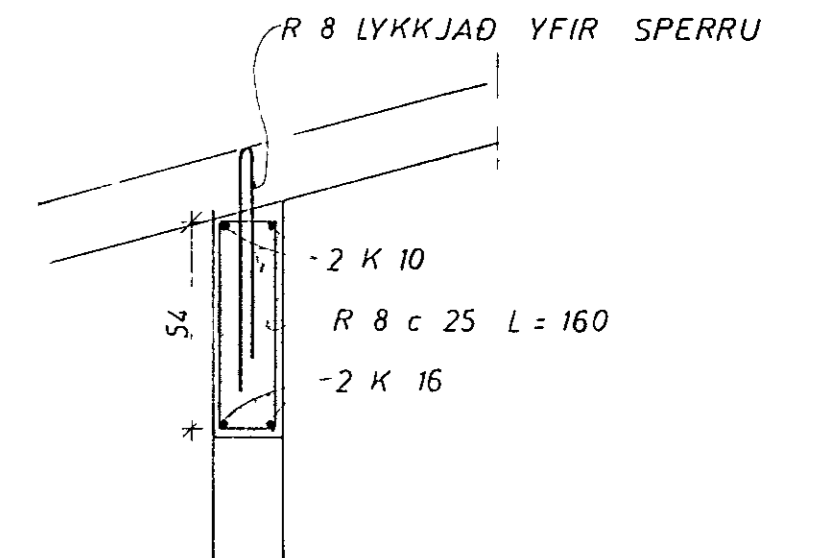


SNID D 1:20

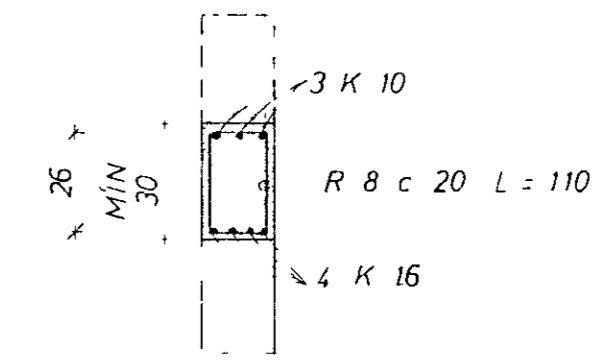

SNID E 1:20

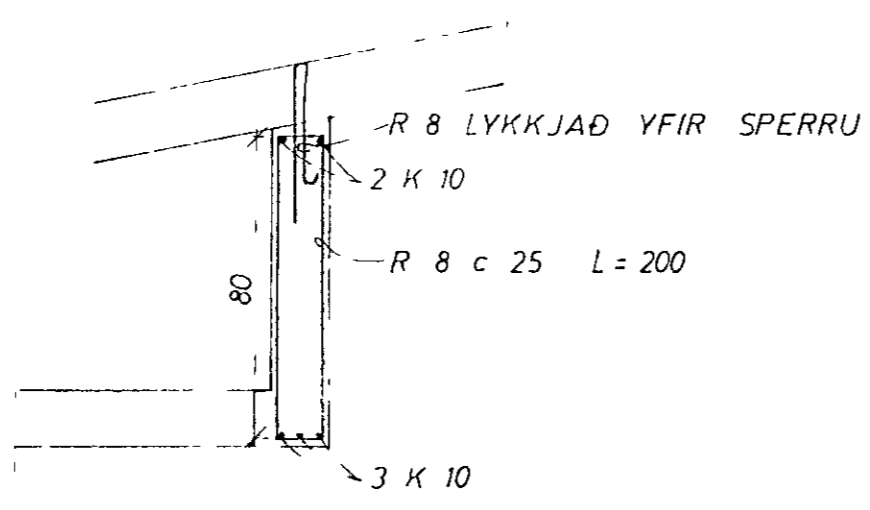

SNID A 1:20

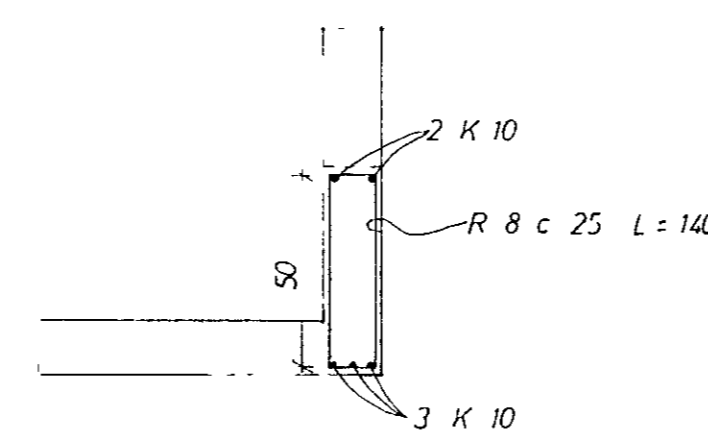

SNID B 1:20

SKÝRINGAR SJA TEIKN NR 1



HEIDVANGUR 80	MÆLIKVARDI 1 50 1 20	VERK 7318	TEIKN NR 2
JÄRNBENT STEINSTEYPA PLATA YFIR 1 HÆÐ	Hannað <i>[Signature]</i> Teiknað <i>[Signature]</i>	Yfirlaust <i>[Signature]</i> Samb <i>[Signature]</i>	DAGS NOV '73
JOHANN GUNNAR BERGÞORSSON VERKFR MVFI STRANDGÖTU 11 - HAFNARFIRDI - SÍMI 53315	BREYTT		