




SNID A 150 (A EINNIG VID UM SNID B)

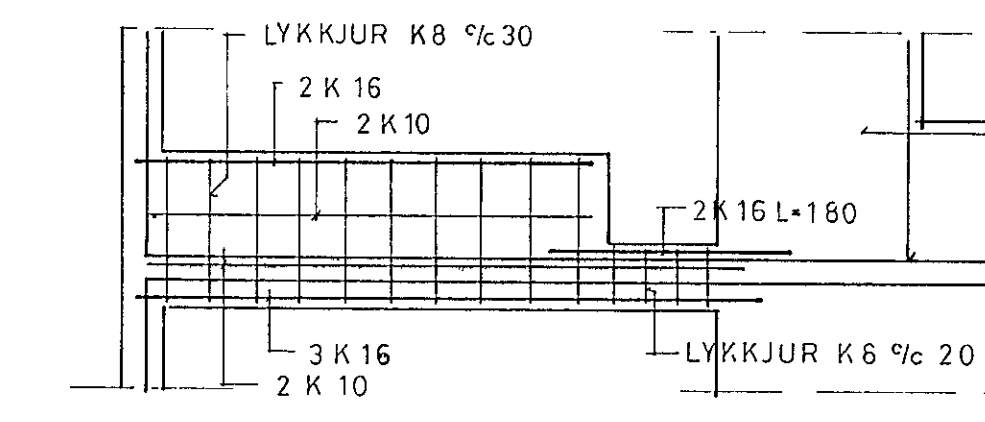

SNID C 150

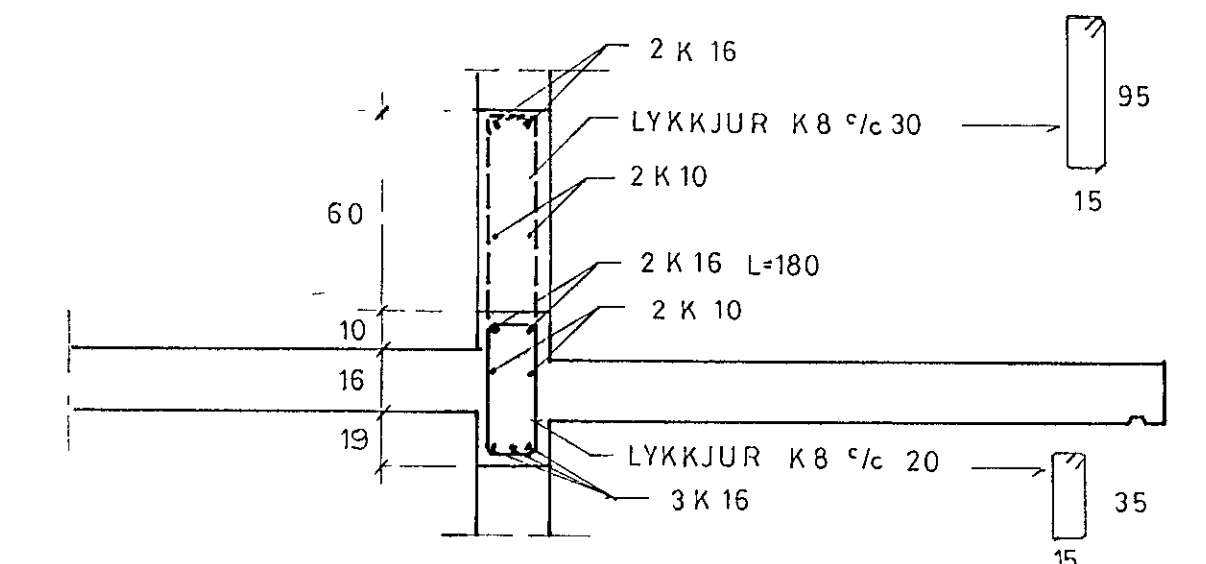


SNID D BITA VID SVALIR 1 20

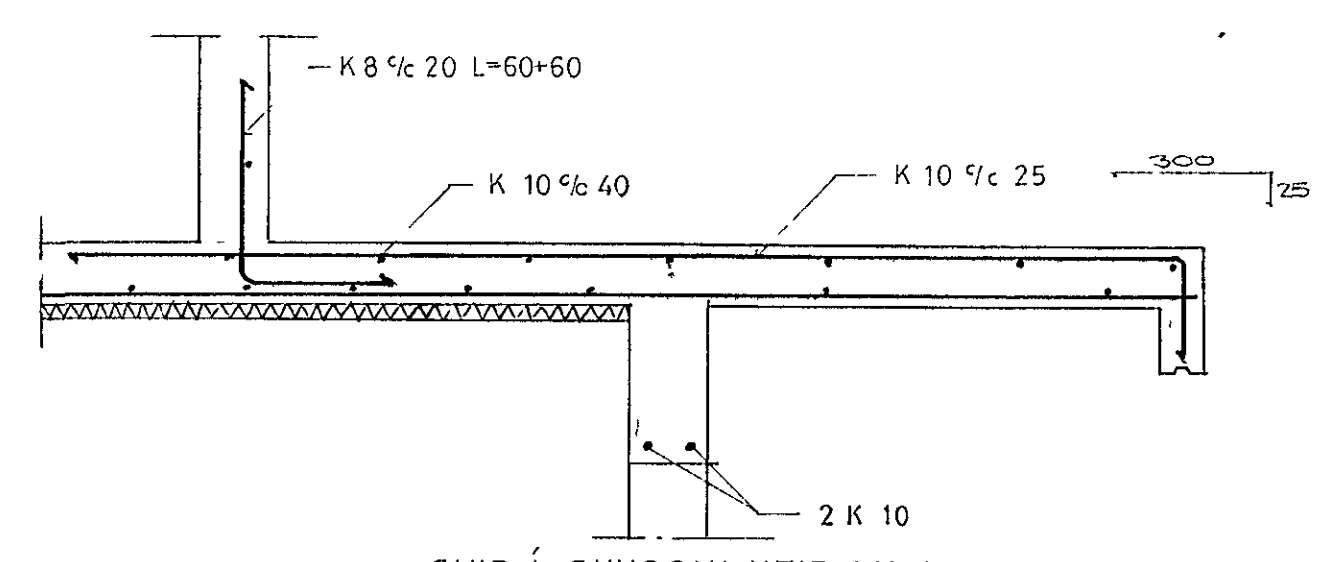


SNID E SKYGGNI YFIR DYRUM

SKYRINGAR, SNID I SVALIR, STIGA OG STEYPUKIL SJÁ TEIKN NR 2

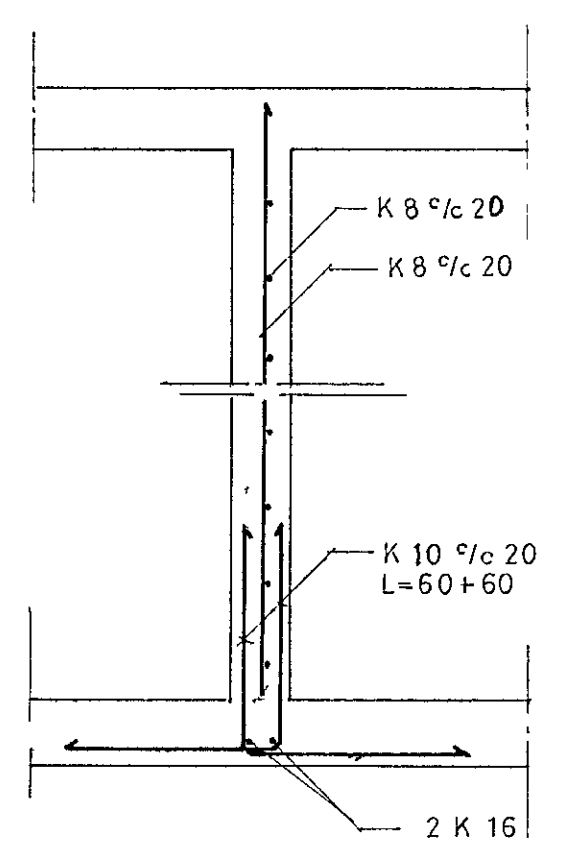

SNID D 1:20

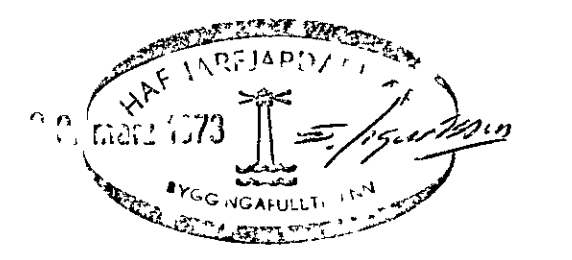

		HJALLABRAUT 35 HAFNARFIRÐI	
		PLATA YFIR 1 HÆÐ	
BR	DAGS	BREYTING	
VERKFRÆÐISTOFA ARMÓLA 1		HANNAD SKO	KVARDI 150 (20
REYKJAVIK - Sími 8384		TEIKNAD HT	DAGS 20 3 73
Sigurður & dattsson		YFIRFARAD SEO	NR 7302 BL 3 AF 5