

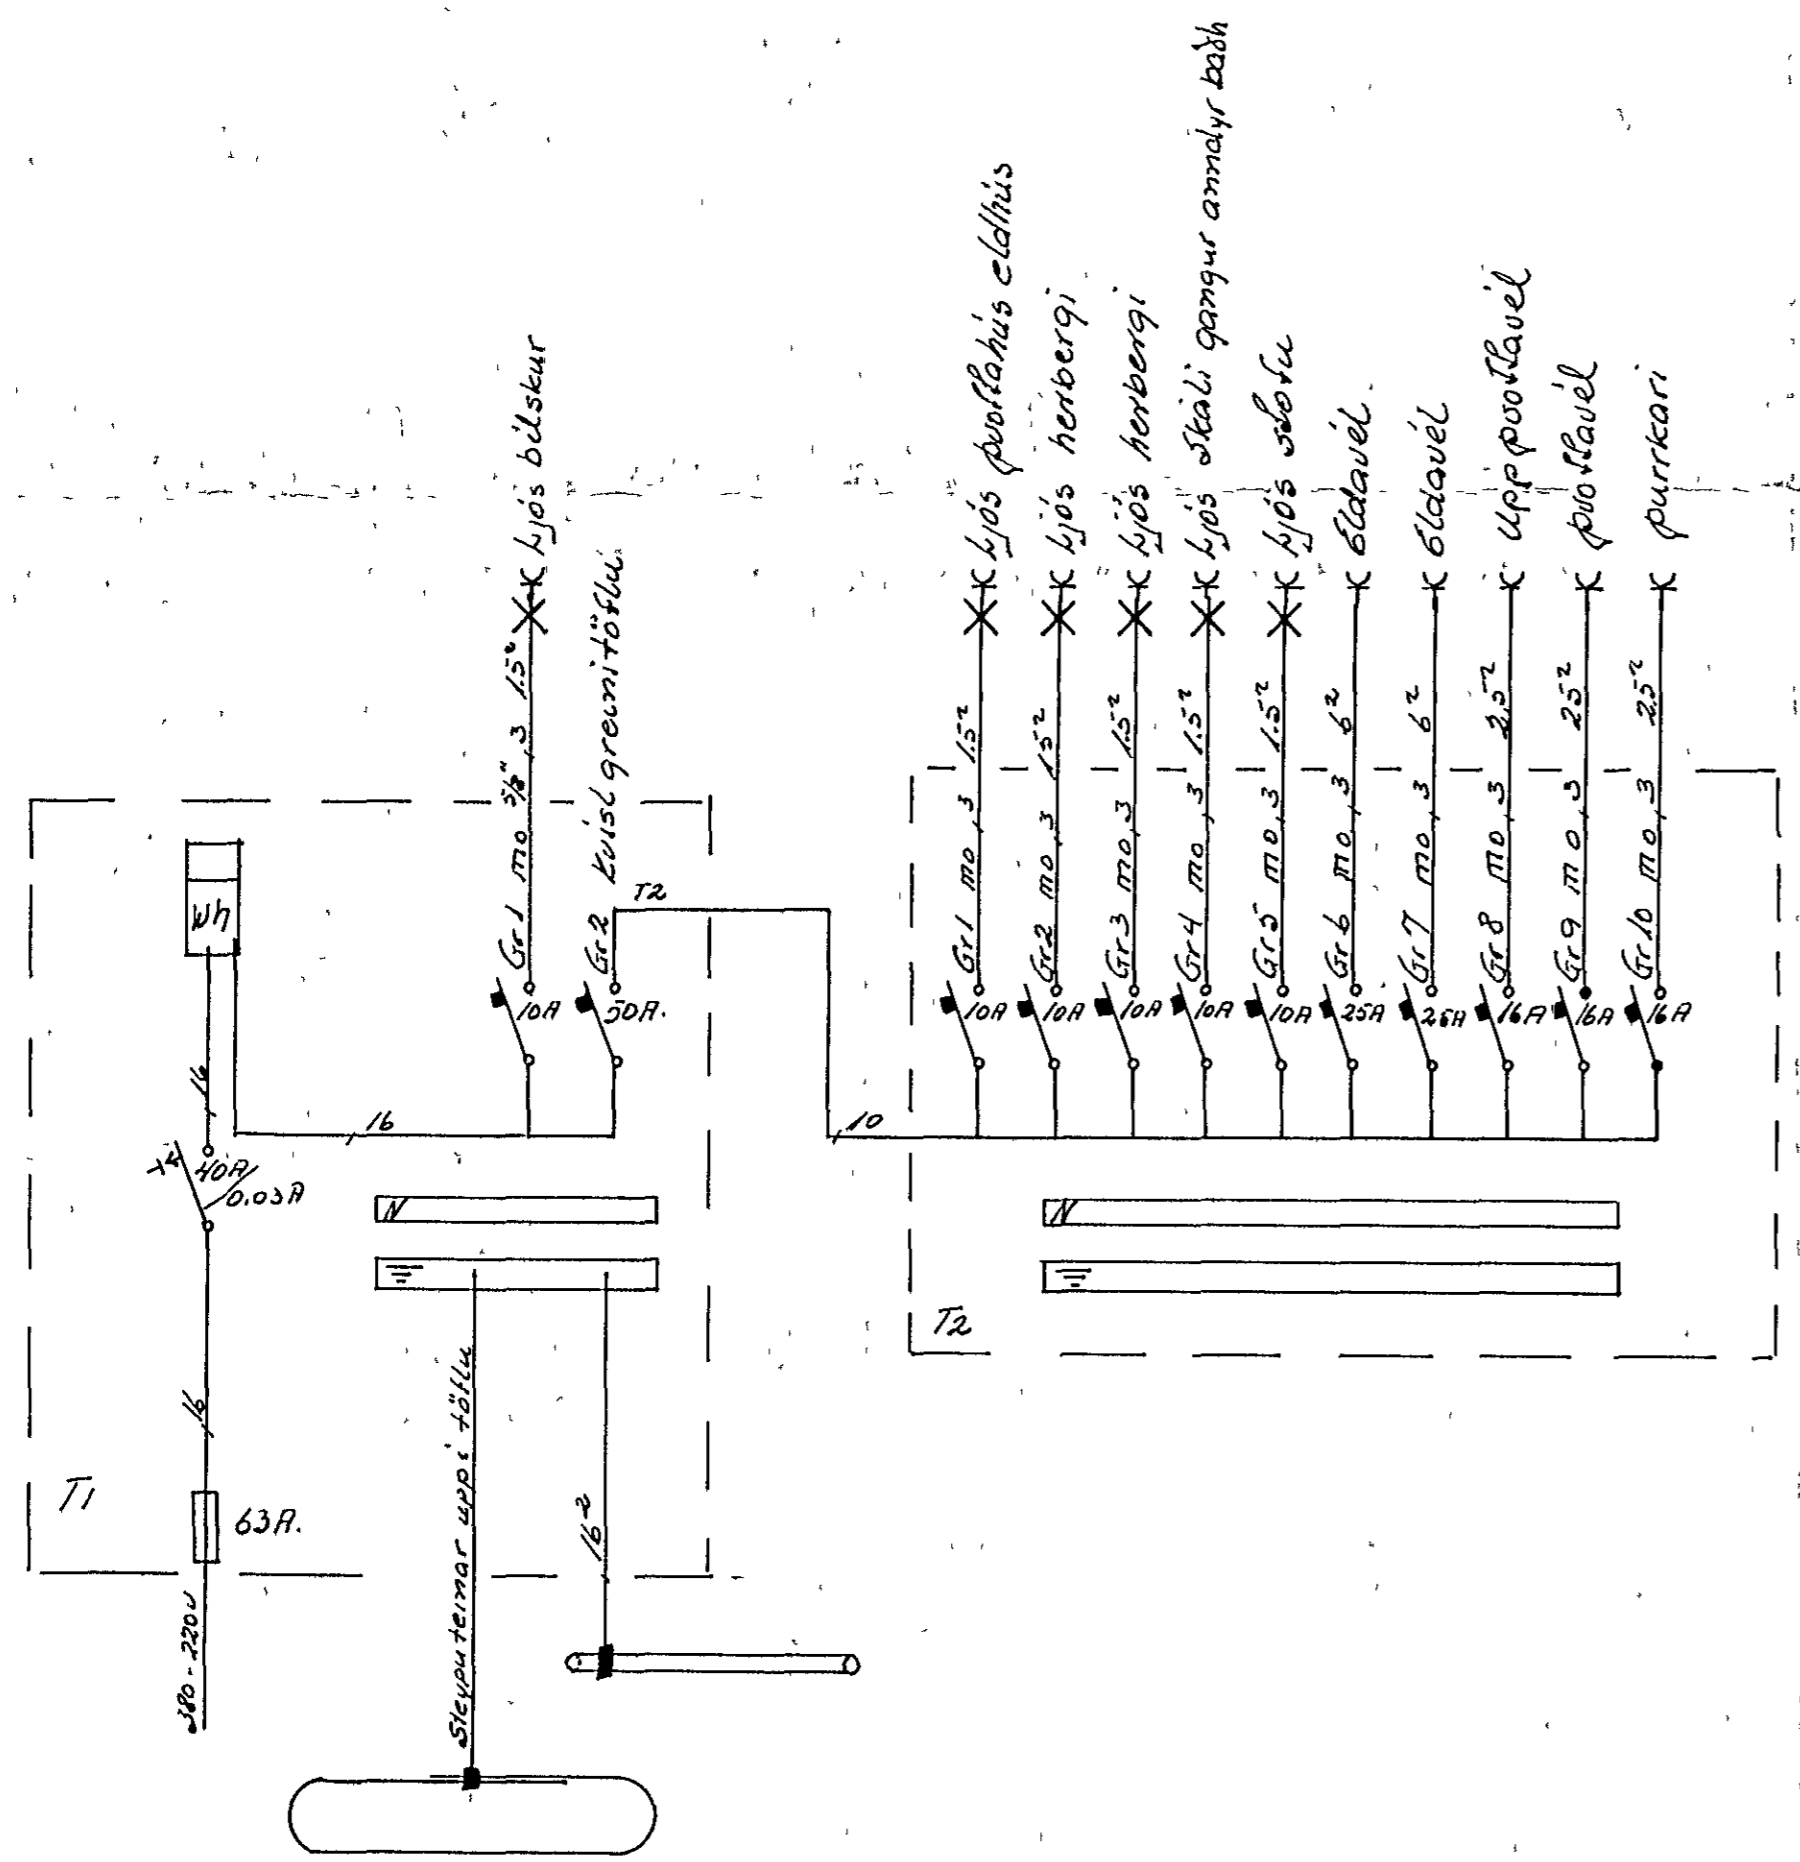


Múvata nr. 2479 Teikning nr. 1688
 Samþykkt þ. 30/12 1976
 ÍH RAFVILLU HAFNARFJARDAR
 Jónas Einarsson
 Eftirlitshverfi Reykjavíkur

Inntök samþykkt 30/12. 1976
 ÍH RAFVEITILU HAFNARFJARDAR
 Jónas Einarsson

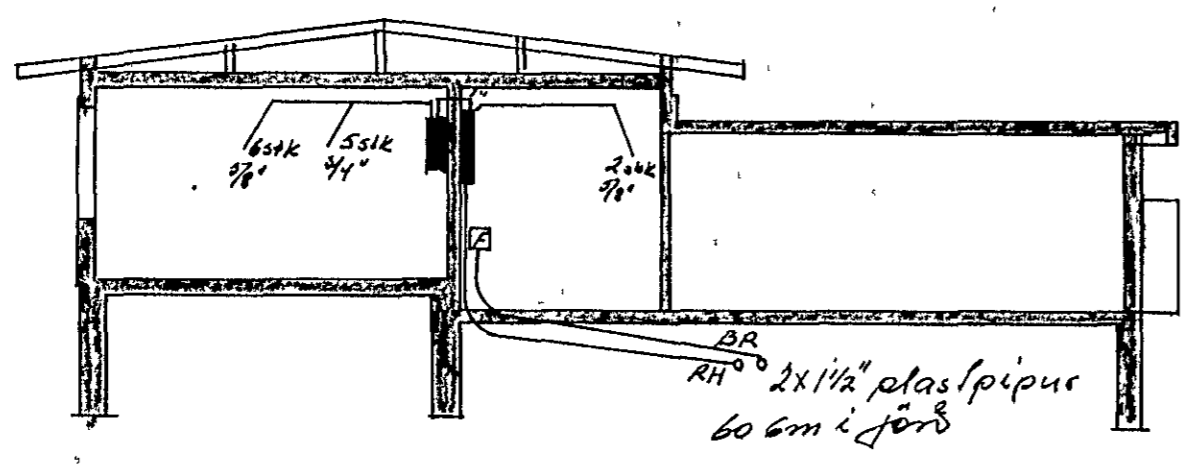

Hjalla braut

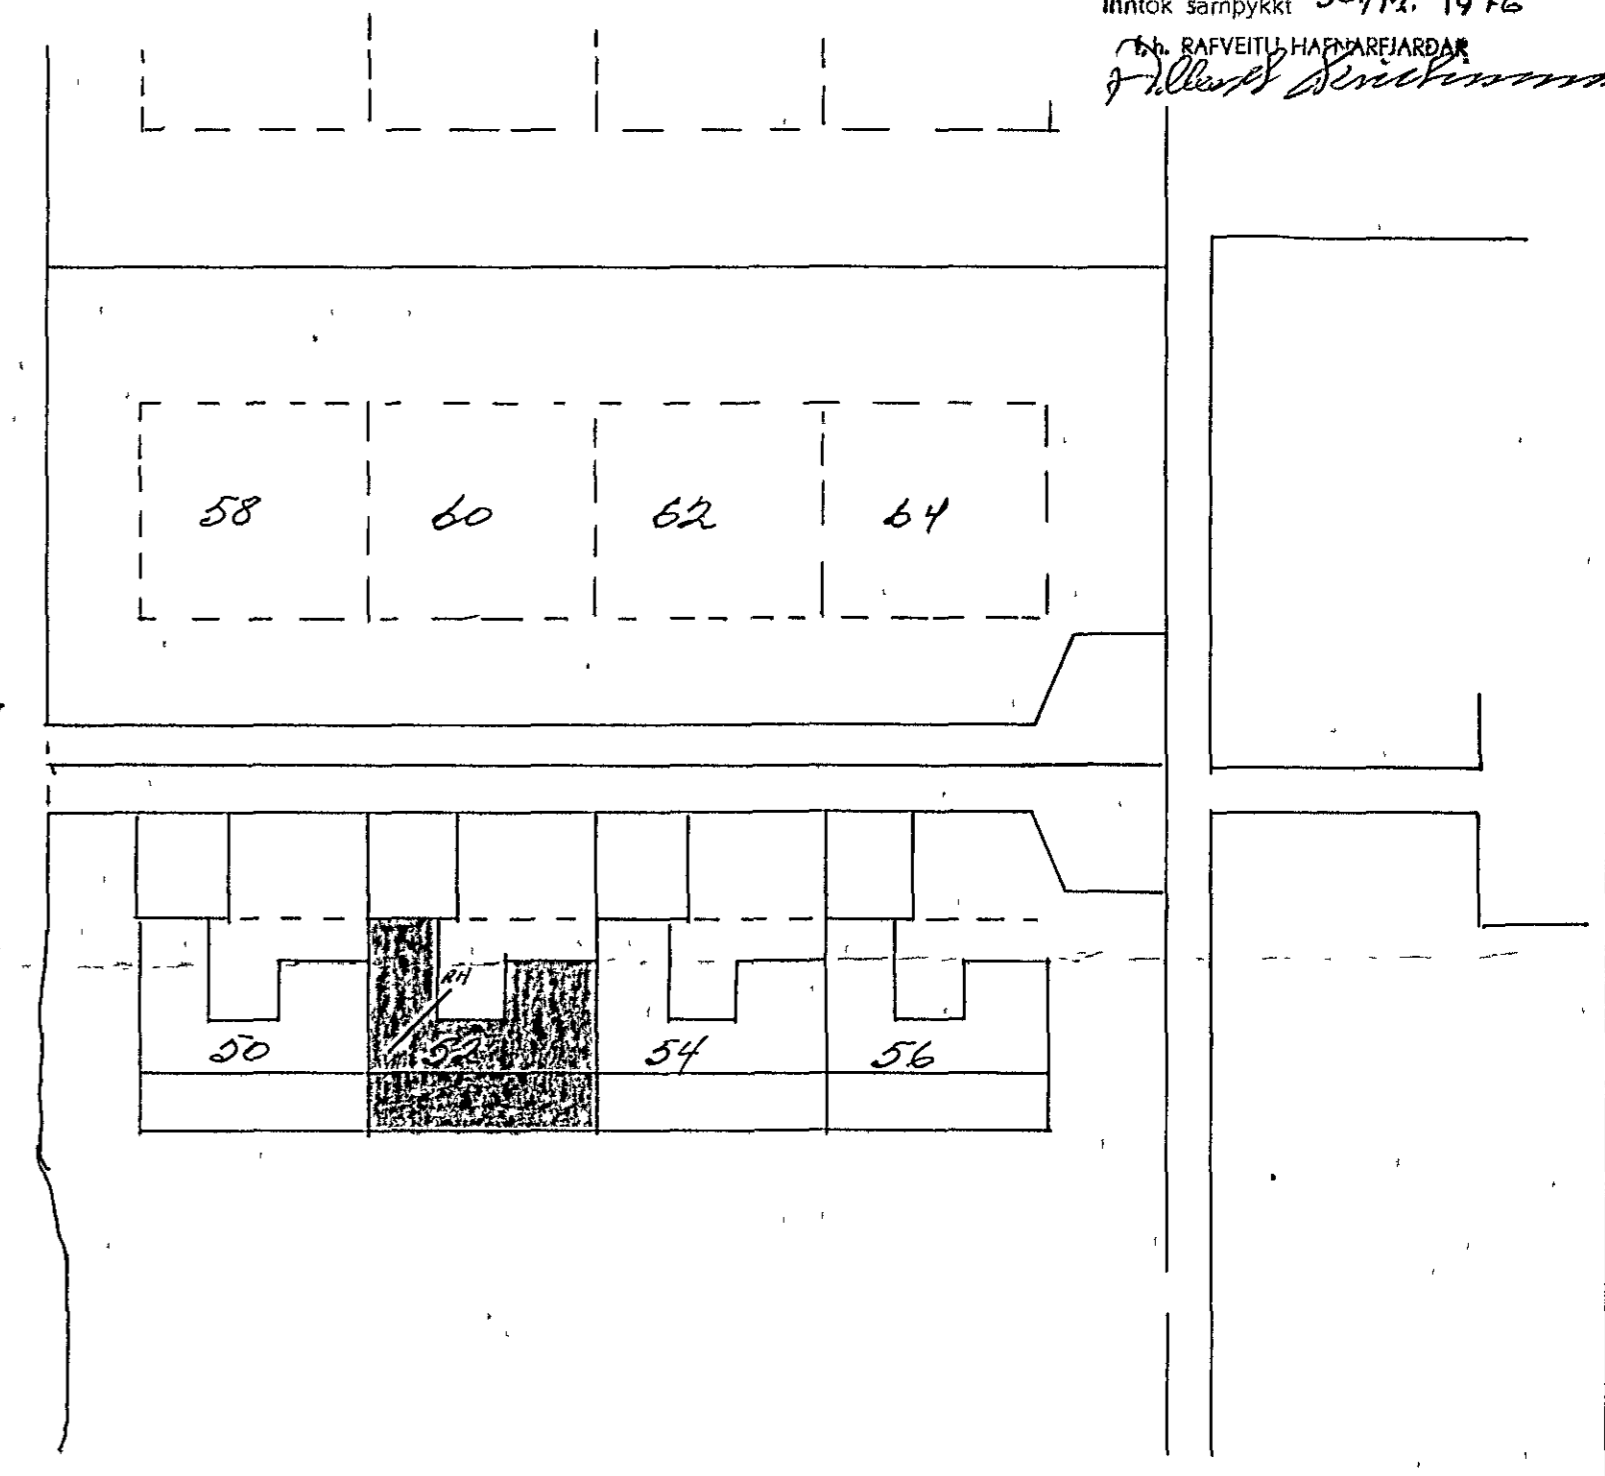

Breytingar			Jónas Einarsson 5 52829
NR	Dagur	Matn	
			H.F.T.E. 5.
			M 1:500 1/10
			Bl. 2 af 2
			Jún. 1976