


SNID A 1:20


SNID B 1:20

JARNAMAGN I VEGGI PLOTU OG ÞAK
 R 8 ~ 180 KG
 K 8 ~ 500 KG
 K 10 ~ 1100 KG
 K 16 ~ 18 KG

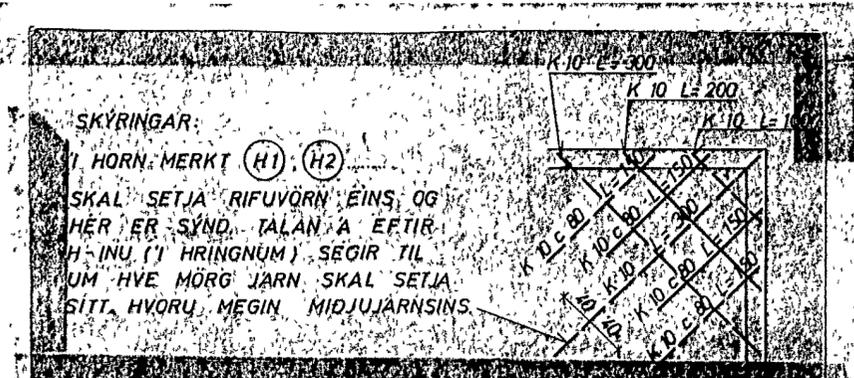


SKYRINGAR
 I HORN MERKT (H1) (H2)
 SKAL SETJA RIFUVORN EINS OG HER ER SYND TALAN A EFTIR H-INU (I HRINGNUM) SEGIR TIL UM HVE MORG JARN SKAL SETJA SITT HVORU MEGIN MIDJURNARSINS.


SKYRINGAR
 TAKNAR ÞAÐ EFER BORTI PLOTU NEDRA
 (15) VELOVEYKIST I 50
 ÖPPMED DYRUM OG GLUGGUM KOMI A K 10 EINS UNDIR GAUGGUM EN YFIR 3 K 10 NEMA ANNAD SE SYNT JARNIN GANGI MINNST 60 CM UT LEXRIR OF LÆSTU STEYRUSKIL TIL FESTINGAR A SPERRUM I R 8 c 20 L=100 STEYPA 9 160
 K 10 MERKIR KAMBSTAL K 8 c 10 RAKNAN STEYPUSTYRKTAR JARN ST 37 I STEYRUSKIL KOMI K 8 c 35 L=50 NEMA ANNAD SE SYNT SETJA SKAL I 10 c 20 ÖÐRETT OG K 10 c 30 LÆRRI I INNRI HLÍÐ VEGGJA ÞAR SEM VEINHLÍÐA KYLLING KEMUR LADRAR SKYRINGAR SJA TEIKN NR.

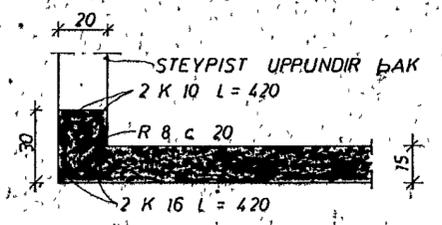

SNID C 1:20

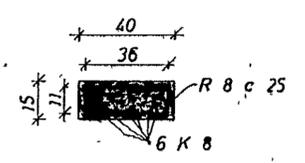

SÚLA 1

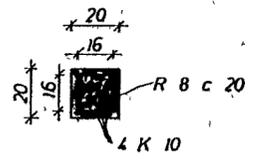

SÚLA 2

| | | | |
|---|----------------------------|--------------------|------------------|
| HJALLABRAUT 82 | MÆLIKVARÐI 1:20 1:50 | VERK 7520 | TEIKN NR 1.2 |
| JÄRNBENT STEINSTEYPA | Hannað JAB Teiknað JUB | Yfirfarir Samp JAB | DAGS AGUST 75 |
| JÓHANN GUNNAR BERGPÓRSSON STRANDGÖTU 11 — HAFNARFIRÐI — SÍMI 83316 | VERKFR MVFI | BREYTT | |