



SNID A 1:20

SNID B 1:20


JÄRNAMAGN I VEGGI PLOTU OG ÞAK
 R 8 ~ 180 KG
 K 8 ~ 500 KG
 K 10 ~ 1100 KG
 K 16 ~ 18 KG

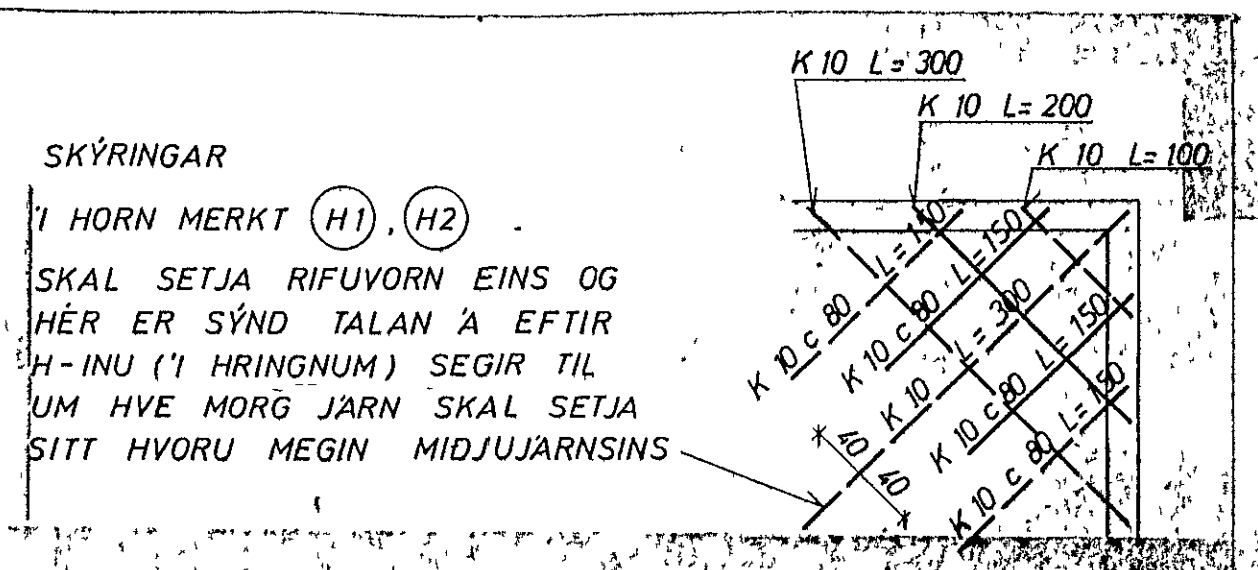


SKYRINGAR
 TAKNAR STAL I EFRA BORDI PLOTU
 NEDRA
 (15) PLOTUÞYKKT 1 cm
 UPPMÆD. DYRUM OG GLUGGUM KOMI 2 K 10.
 EINS UNDIR GLUGGUM EN YFIR 3 K 10.
 NEMA ANNAD SE SÝNT JARNIN GANGI
 MINNST 60 cm ÚT FYRIR ÖP
 I EFSTU STEYPUKIL TIL FESTINGAR
 A SPERRUM R 8 c 20 L=100.
 STEYPA S 160.
 K MERKIR KAMBSTAL KS 40
 R STEYPUSTYRKJARJARN ST 37
 I STEYPUKIL KOMI K 8 c 35 L=90, NEMA ANNAD SE SÝNT
 SETJA SKAL K 10 c 20 LÖÐRÉTT OG
 K 10 c 30 LARETT I INNRI HLÍÐ VEGGJA.
 ÞAR SEM EINHLIÐA Fylling kemur
 AÐRAR SKYRINGAR SJA TEIKN NR.

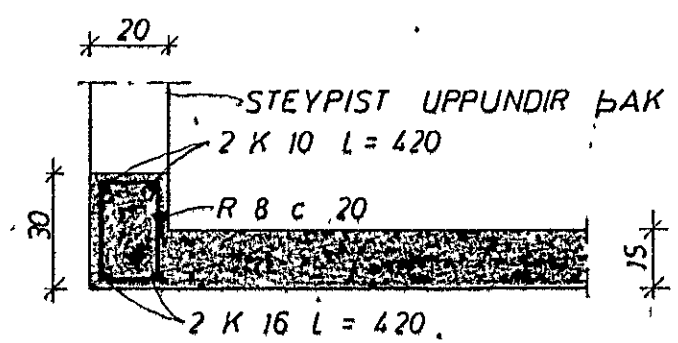

SNID C 1:20

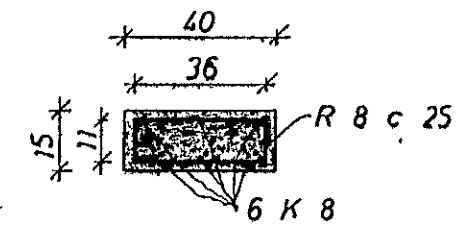

SÚLA 1

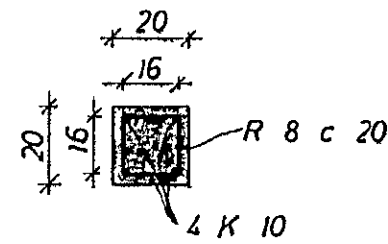

SÚLA 2

HJALLABRAUT 84 OG 86	MÆLIKVARÐI 1 20 1 50	VERK 75 20	TEIKN NR 1.2
JÄRNBENT STEINSTEYPA	Hannað JPB Teiknað JPB	Yfirfarið Samb JPB	DAGS AGÚST 75
JÓHANN GUNNAR BERGPÓRSSON VERKFR MVFI STRANDGÖTU 11 — HAFNARFIRÐI — Sími 53315	BREYTT		