



GRUNNMYND 1: 50

JARNAMAGN 'I UNDIRSTODUM K 10 ~ 260 KG  
K 8 ~ 150 KG

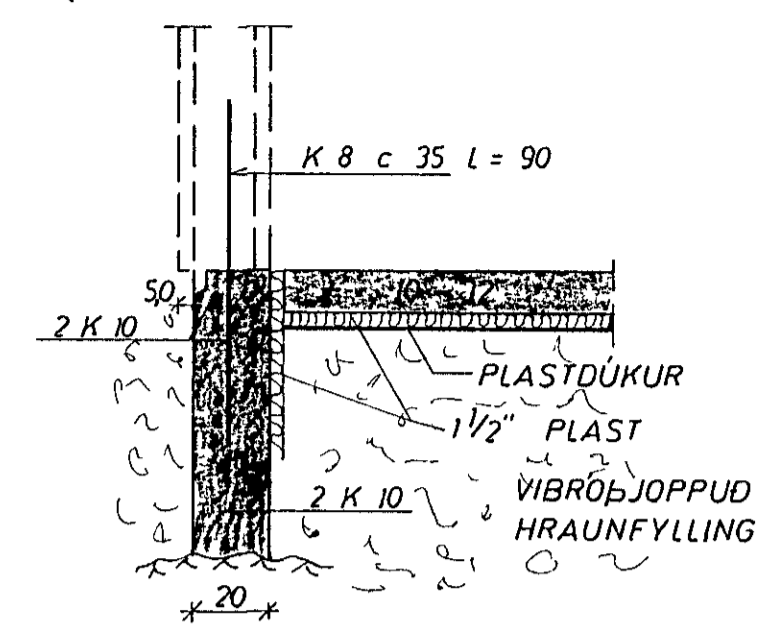

SNID 'I UTVEGG 1: 20

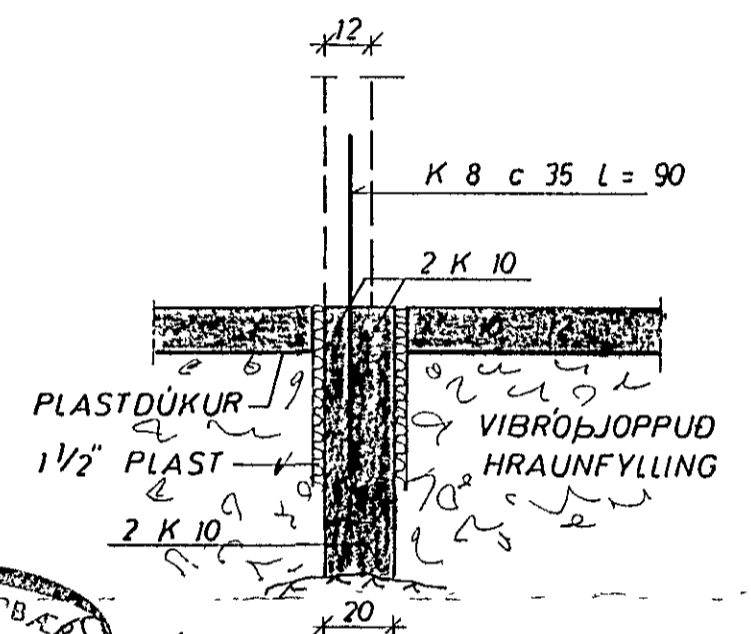

SNID 'I INNVEGG 1: 20



**SKYRINGAR:**  
 UNDIRSTODUR STANDI A JAFNFOSTU HRAUNI, EKKI MINNA EN 75 cm UNDIR YFIRBOROI, NEMA KLOPP SE OFAR PA MINNST 35 cm STEYPUGEDI I UNDIRSTODUM OG GOLFPLOTU. S 160 SKV IST 10 K MERKIR KAMBSTAL KS 40  
 c FJARLEGD MILLI JARNA MIDJU A MIDJU MESTA ALAG A GRUNN 1 KG / CM<sup>2</sup>  
 SETJA SKAL K 10 c 20 LODRETT OG K 10 c 30 LARETT I INNRI HLIÐ VEGGJA, HAR SEM EINHLIÐA FYLLING KEMUR I STEYPUSKIL KOMI K 8 c 35 L = 90, NEMA ANNAR SE SYNT.  
 UNDIRSTRIKUÐ MAL ERU MAL SEM HAFU BREYTTZT

HJALLABRAUT 88	MÆLIKVARÐI 1: 20 1: 50	VERK 7520	TEIKN NR 1.1
UNDIRSTÖÐUR	Hannað Teiknað <i>JWB</i>	Yfirfarið Samb	DAGS AGÚST '75
JÓHANN GUNNAR BERGPÓRSSON VERKFR MVFI STRANDGÖTU 11 — HAFNARFIRÐI — SíMI 53315	BREYTT		