
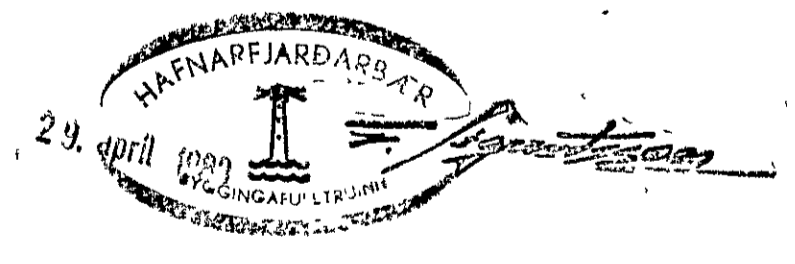


Scopgagnir
umráðun

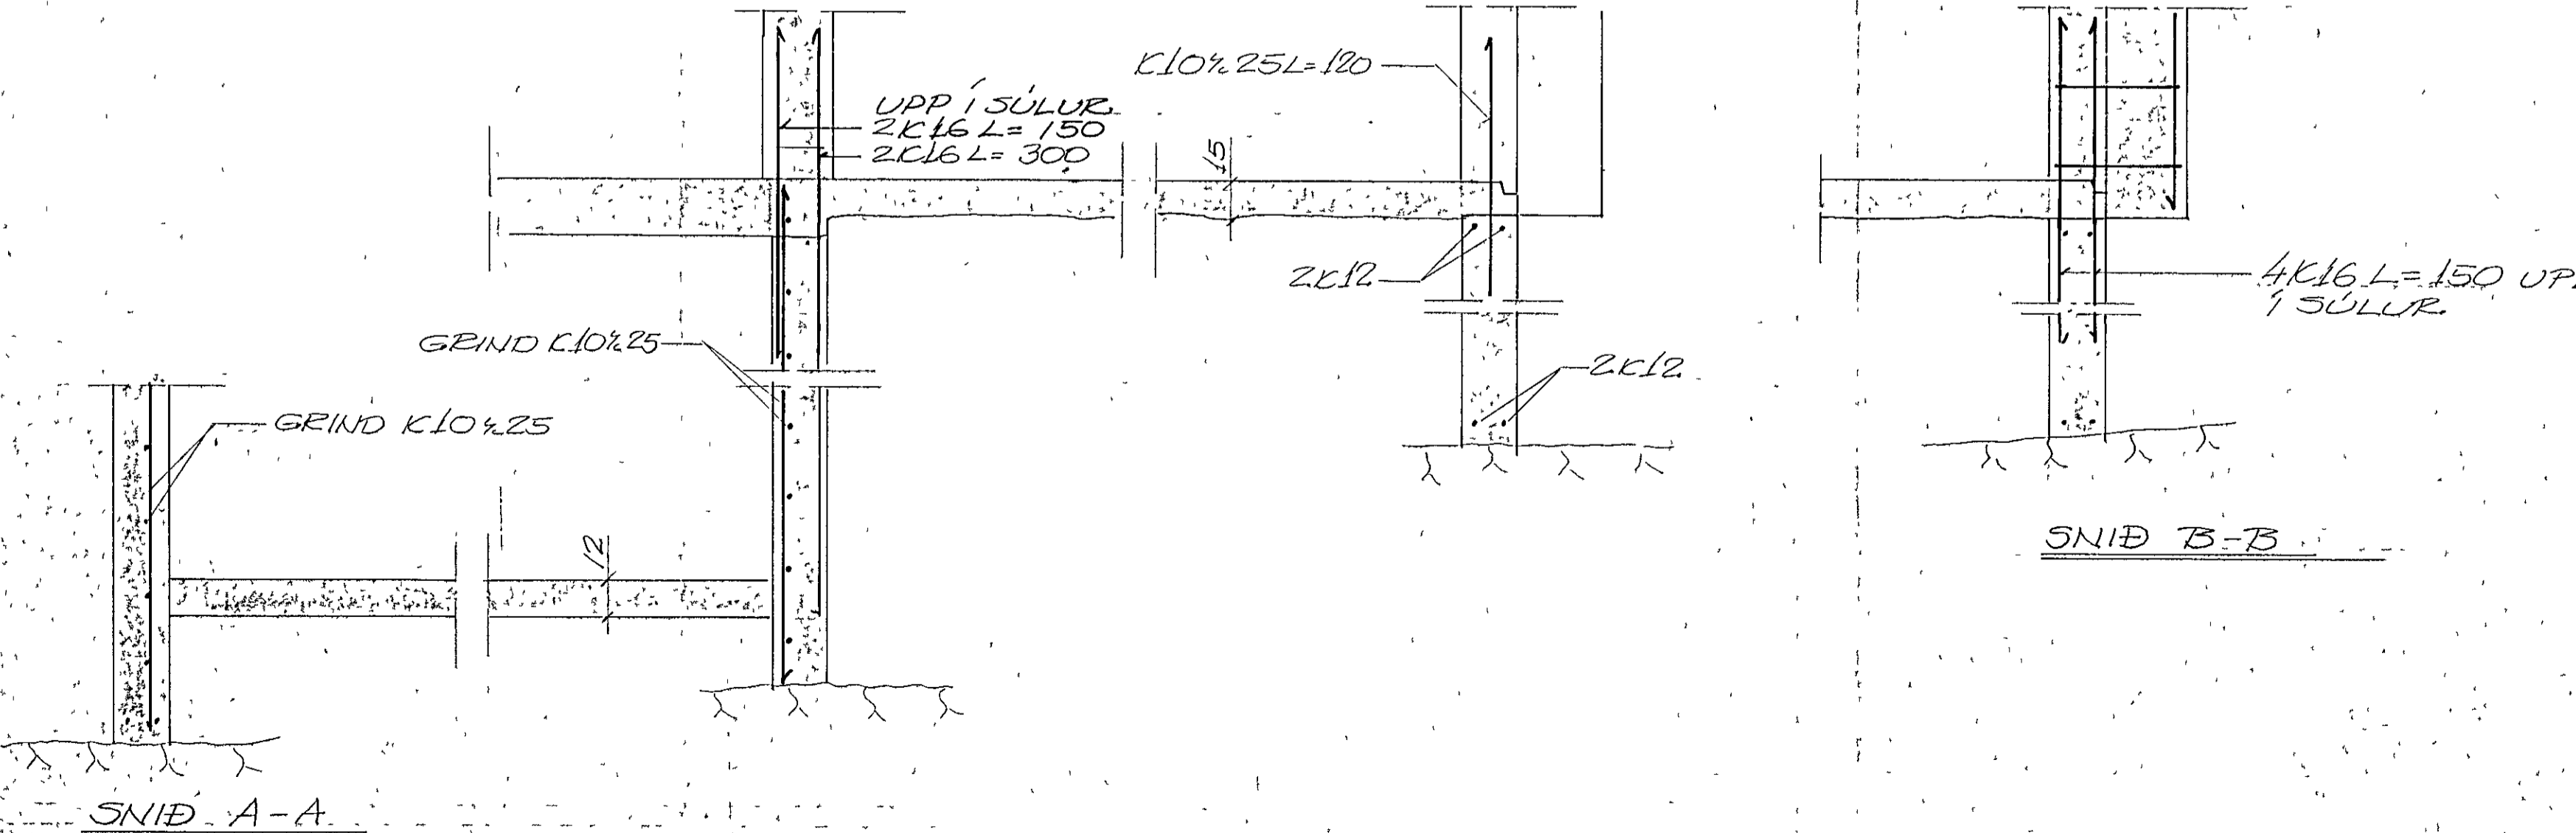

STEYPA 5200.
STÁL K3 40
MESTA ALAG Á GRUNN $\sigma_{max} = 5 \text{ kg/cm}^2$
UNDIR HÚSINU EK KLÖPP

		HJALLAHRUN 15	
		HAFNARFJARDI	
BR.	DAGS	BREYTING	
TÆKNIDJÓNUSTAN SF.		HANNAÐ 30	KVARÐI 150420
LÁGMALA 5 - 105 REYKJAVÍK - Sími 89344		TEIKNAD 30	DAGS 22 4 83
YFIRFARID		NR	BL AF 1