
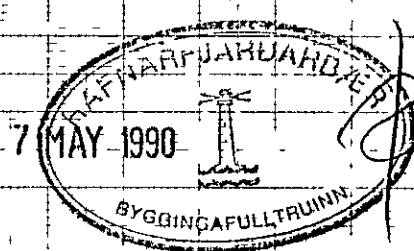


ELDVARNAARVEGGUR 1:100

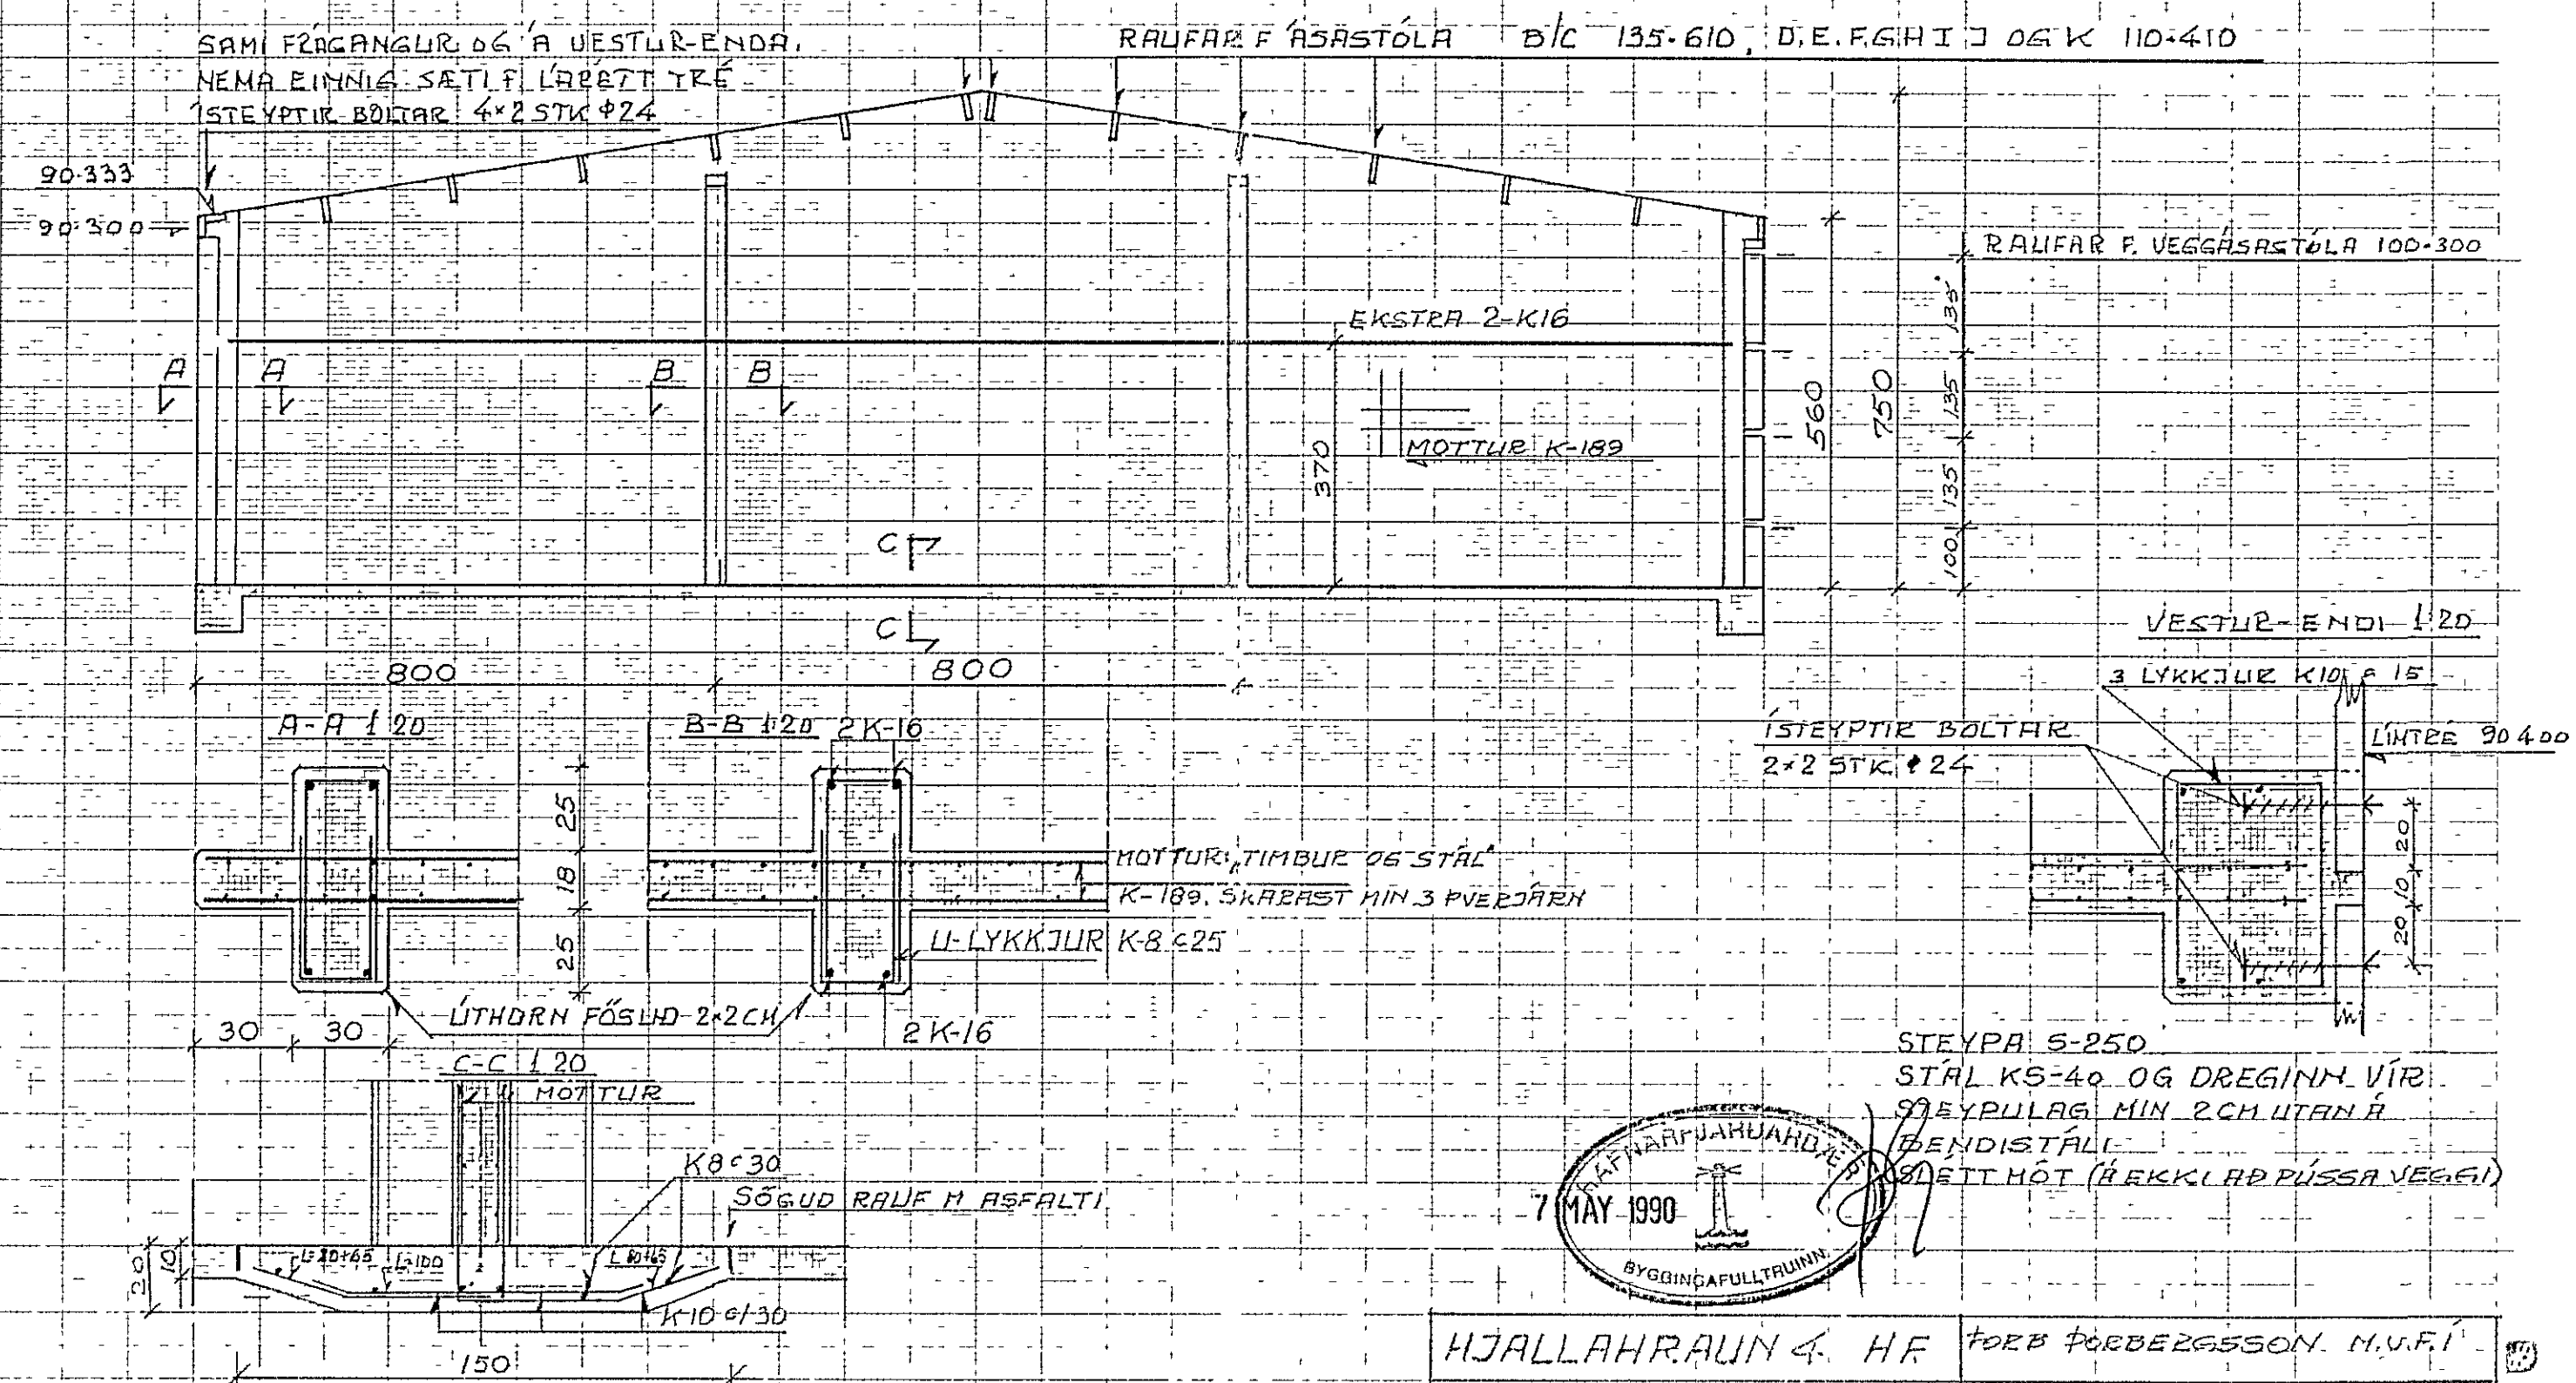

HJALLAHRUN & HF		FORB ÞORBERGSSON, M.V.F.I	
ELDVARNAARVEGGUR		HEAUNBER 58	51671027
REIKN H.K.V. 1:100, 1:20	TEIKN DAGS NOV. '89	BREYTT 11.01.89 - 1 - JAN '90	NR: 8811 BLAÐ 105