




STÓLAR F VEGGÁSA, VESTUR-VEGGUR H KV 1-5

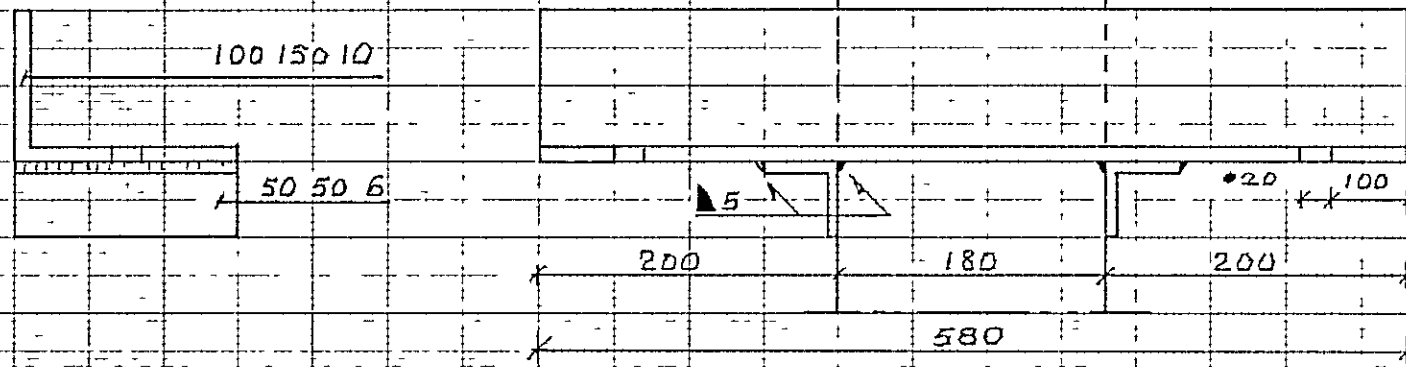

21 STK

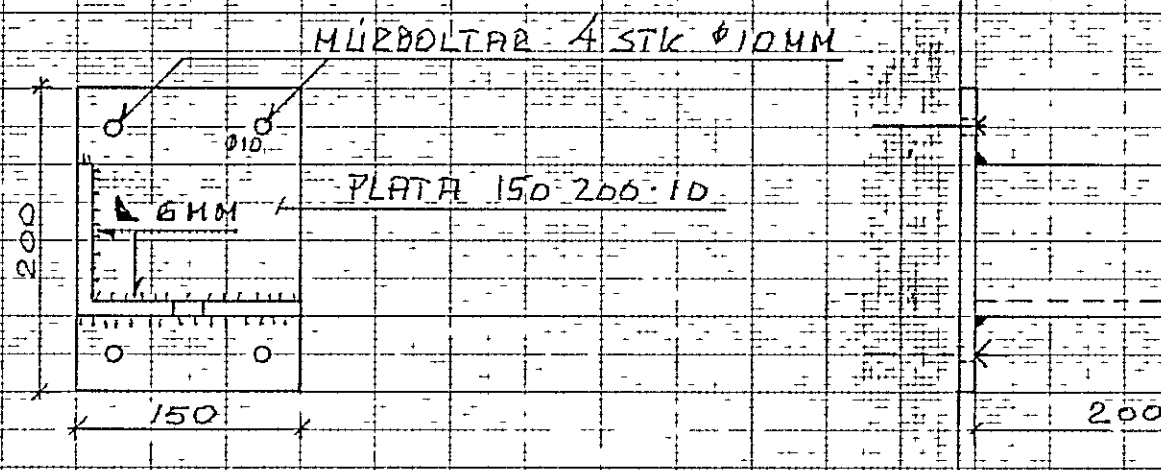

6 STK

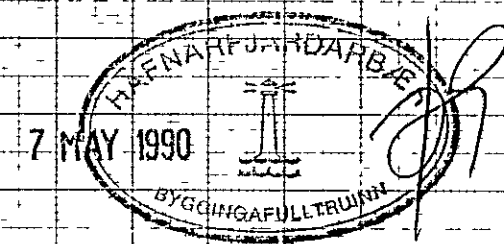

HJALLAHRUN 4 - HF		ÞORB-ÞORBERGSSON MVFI	
STÓLAR F VEGGÁSA		HRAUNBÆ 58	671027
REIKN <i>Torb</i>	TEIKN <i>Torb</i>	BZEYTT	NR 8811
H KV 1-5	DAGS. JAN '90		BLAÐ 107