



SUBURHLID. 1:100

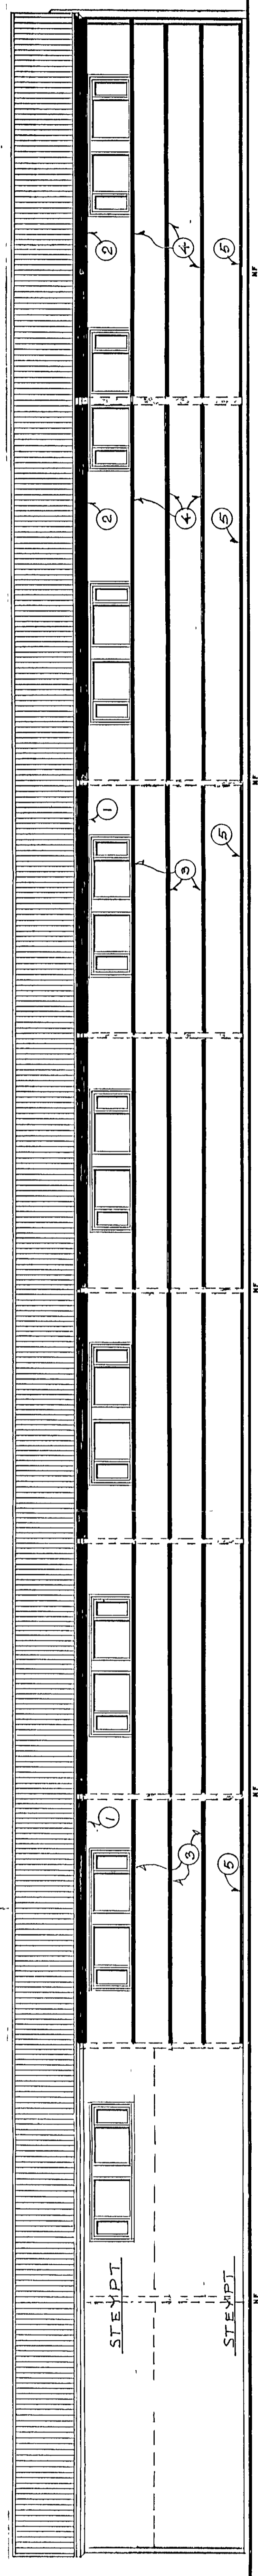


VESTURHLID. 1:100

NR.	B	H	L (cm)	STK	ATH.
1	90	400	820	5	H.SKAR
2	115	400	1235	1	" "
3	65	300	820	18	" "
4	90	400	1235	3	" "
5	90	400	1240	3	" "

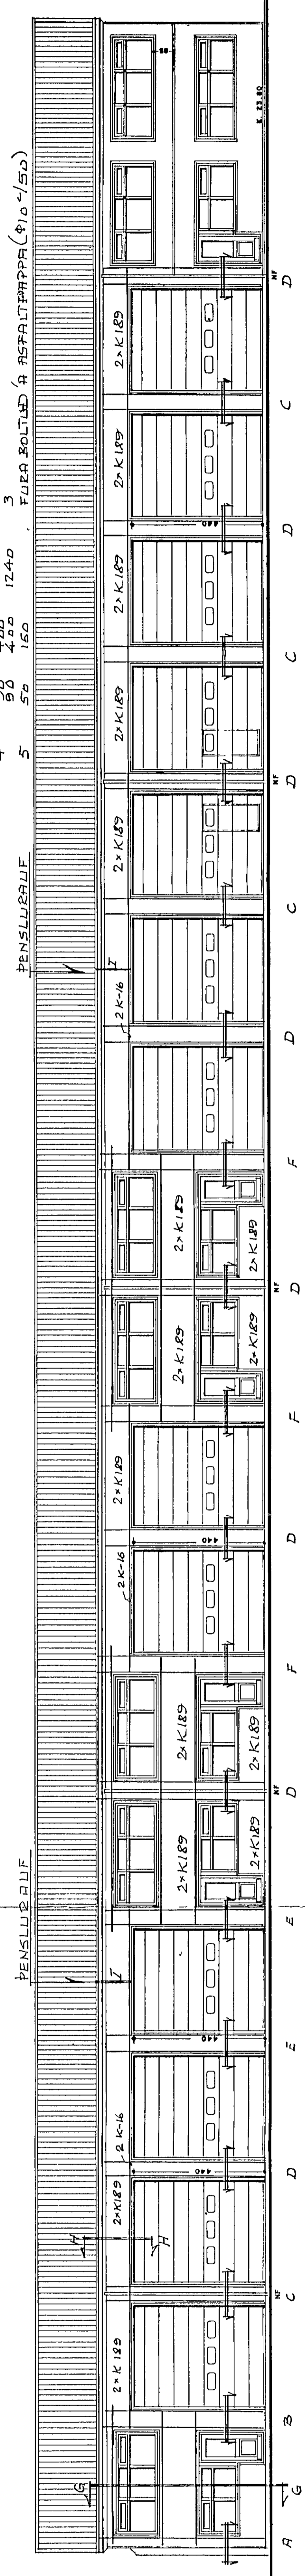


AUSTURHLID. 1:100

DEILI A-I SDA BLAD 112

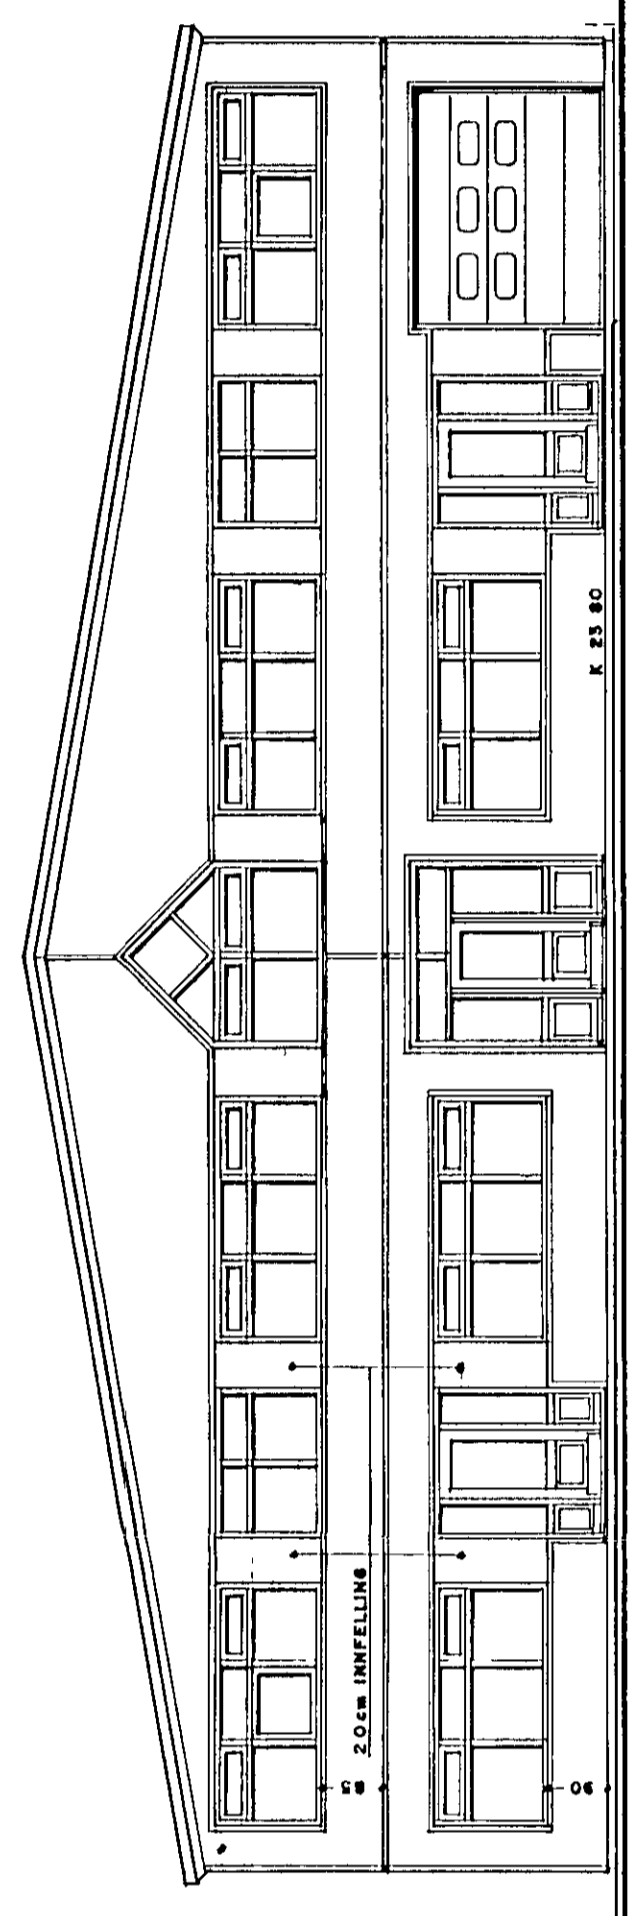

NORÐURHLID. 1:100

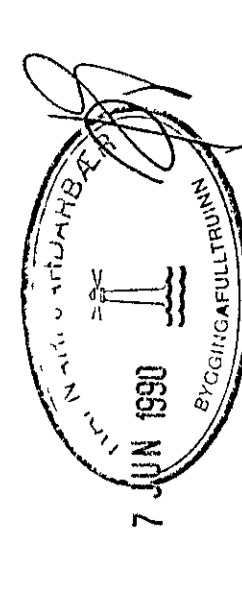

STÓLAR E. ÁSR. SJÁ BLAD 105, 106 OG 107

REYTT Í MÍN 190 288

HJALLAHRAUN 4	FORB. ÞORBERGSSON
HAFNARFIRDI	HJALDORSSON S-ÞIÓÐEY
LÍTRÉ I LITVEGGJUM	ZEICHN. ÞORB.
FRY 100	DRUSS. JAN. 1900
	BL 103
	MAY 8811