



SÚLA S11 1:20

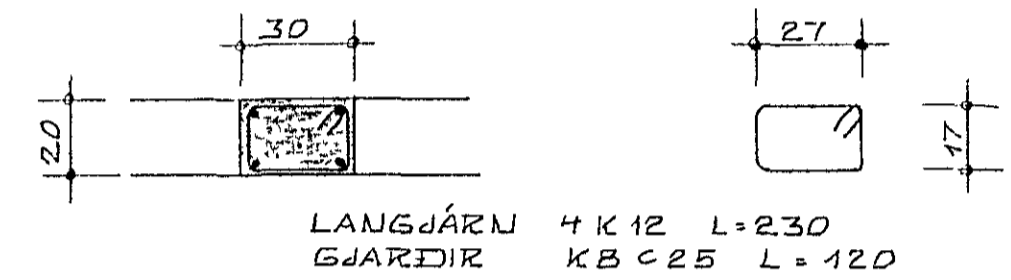


SÚLA S12 1:20

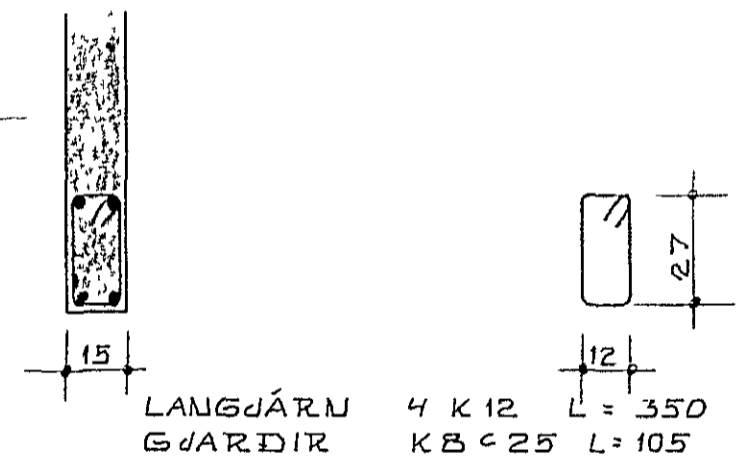

SÚLA S13 1:20

SÉRMYND H SJÁ BL. NR. 11
SNID 6-6, 7-7 OG B-B SJÁ BL NR 8
SNID 10-10 SJÁ BL NR 10
BITAR B1 OG B2 SJÁ BL NR 9
ALMENNAR SKÝRINGAR SJÁ BL NR. 1

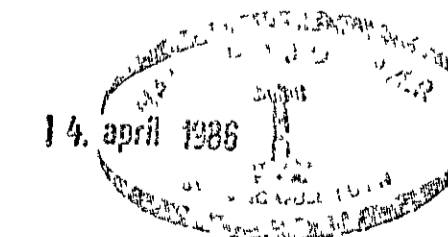

K KNÚTSSON
TÆKNIFRÆÐINGUR ETTÍ

HJALLAHRUN 8	DAGS JAN 86
HAFNARFIRÐI	MKV 1 50 / 1 20
PLATA YFIR 1 HÆÐ	BL 6 AF
	VERK B59-01
BURÐARVIRKI	T GB/KKH KK