




SÉRMÝND A 1:10

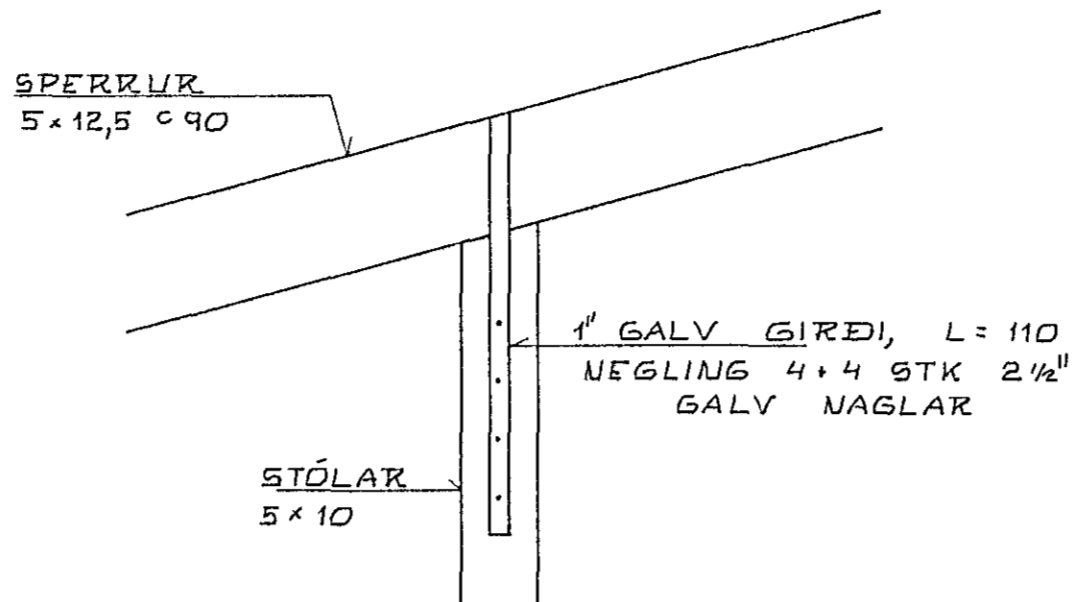


SÉRMÝND B 1:10

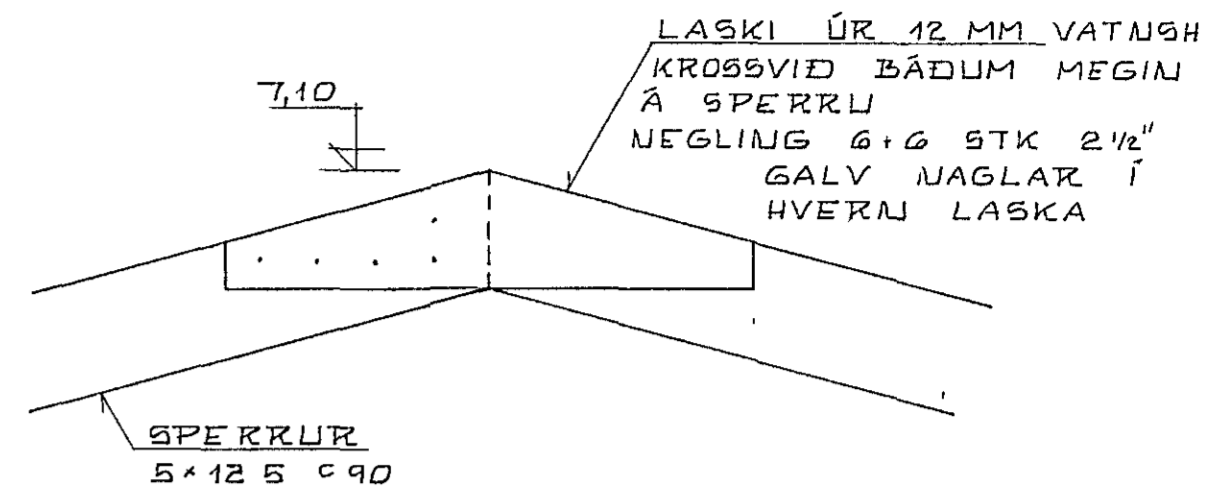


SÉRMÝND D 1:10

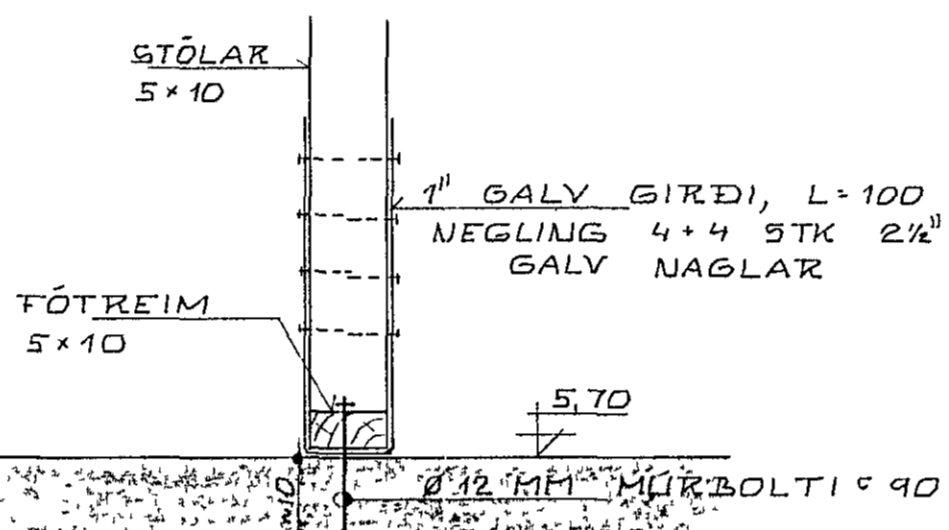


SÉRMÝND C 1:10

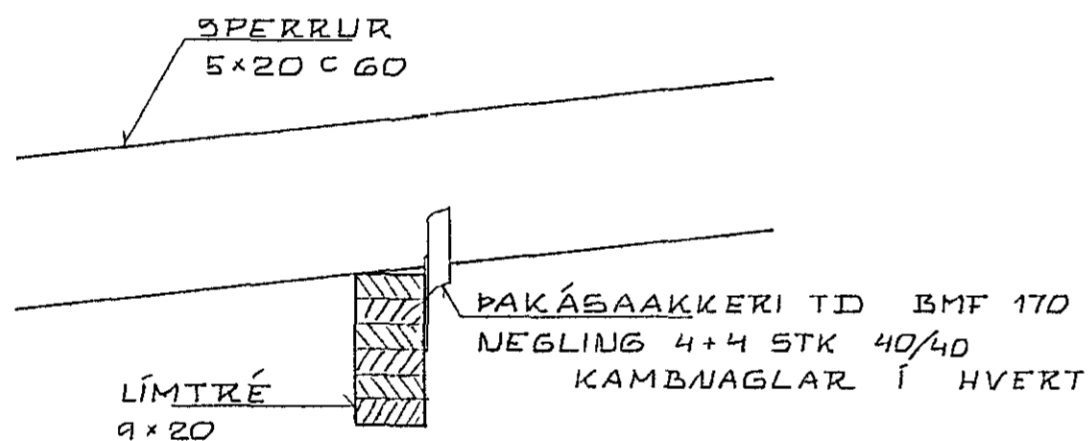


SÉRMÝND E 1:10

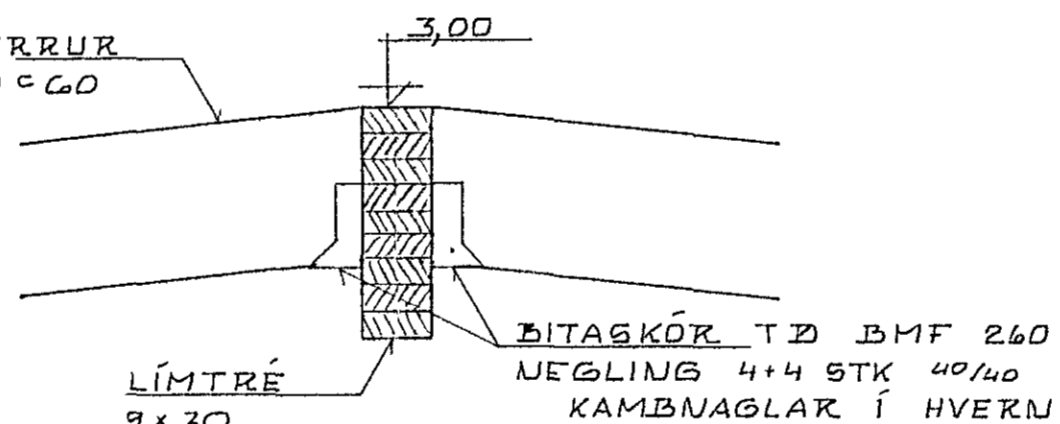


SÉRMÝND G 1:10

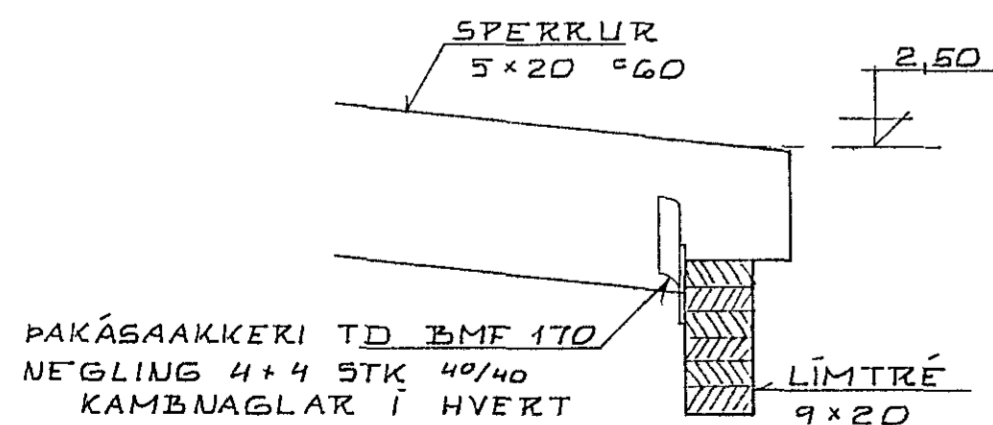


SÉRMÝND F 1:10

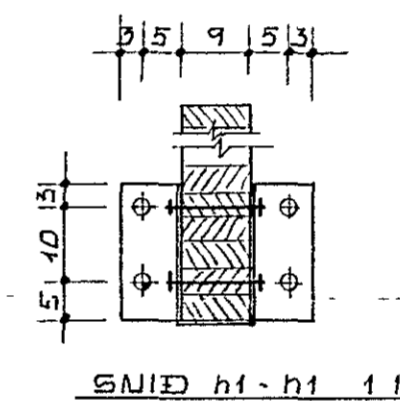


SNID h1-h1 1:10

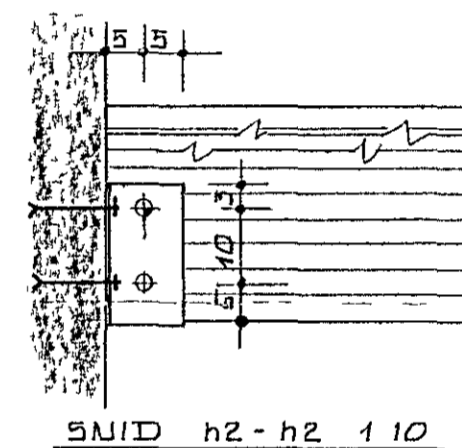

SNID h2-h2 1:10

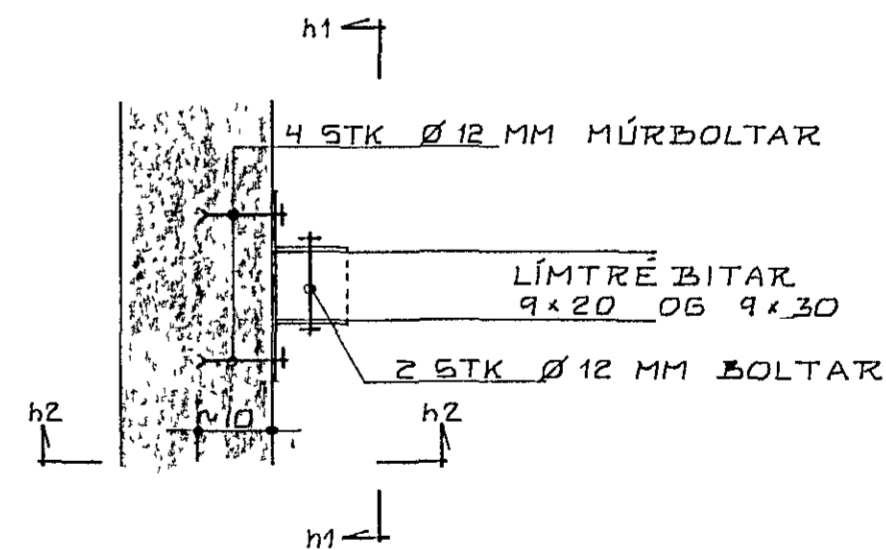

SÉRMÝND H 1:10

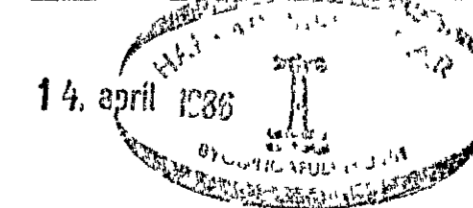

K. KNÚTSSON  
TEKNIFRÆÐINGUR EFTI

HJALLAHRÁUN 8, II ÁFANGI	DAGS APRÍL 86
HAFNARFIRDI	MKV 440
ÞAK SÉRMÝNDIR	BL 11 AF
BURÐARVIKTI	VERK 859-04