




SNID 6-6 1:20

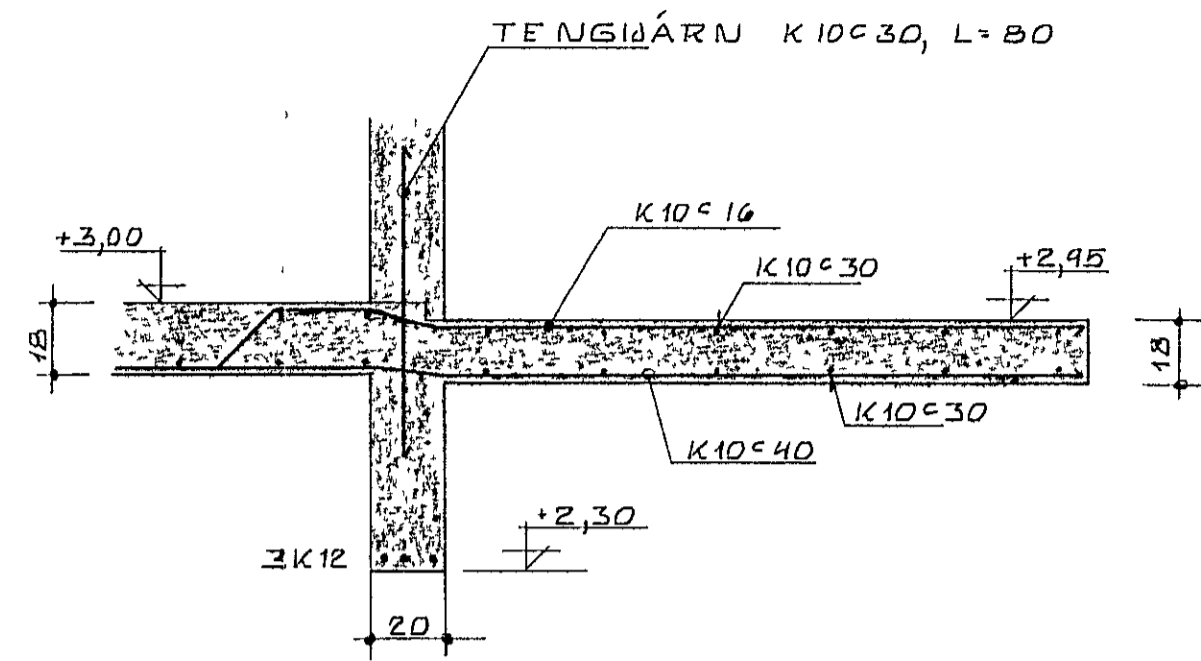

SNID 7-7 1:20

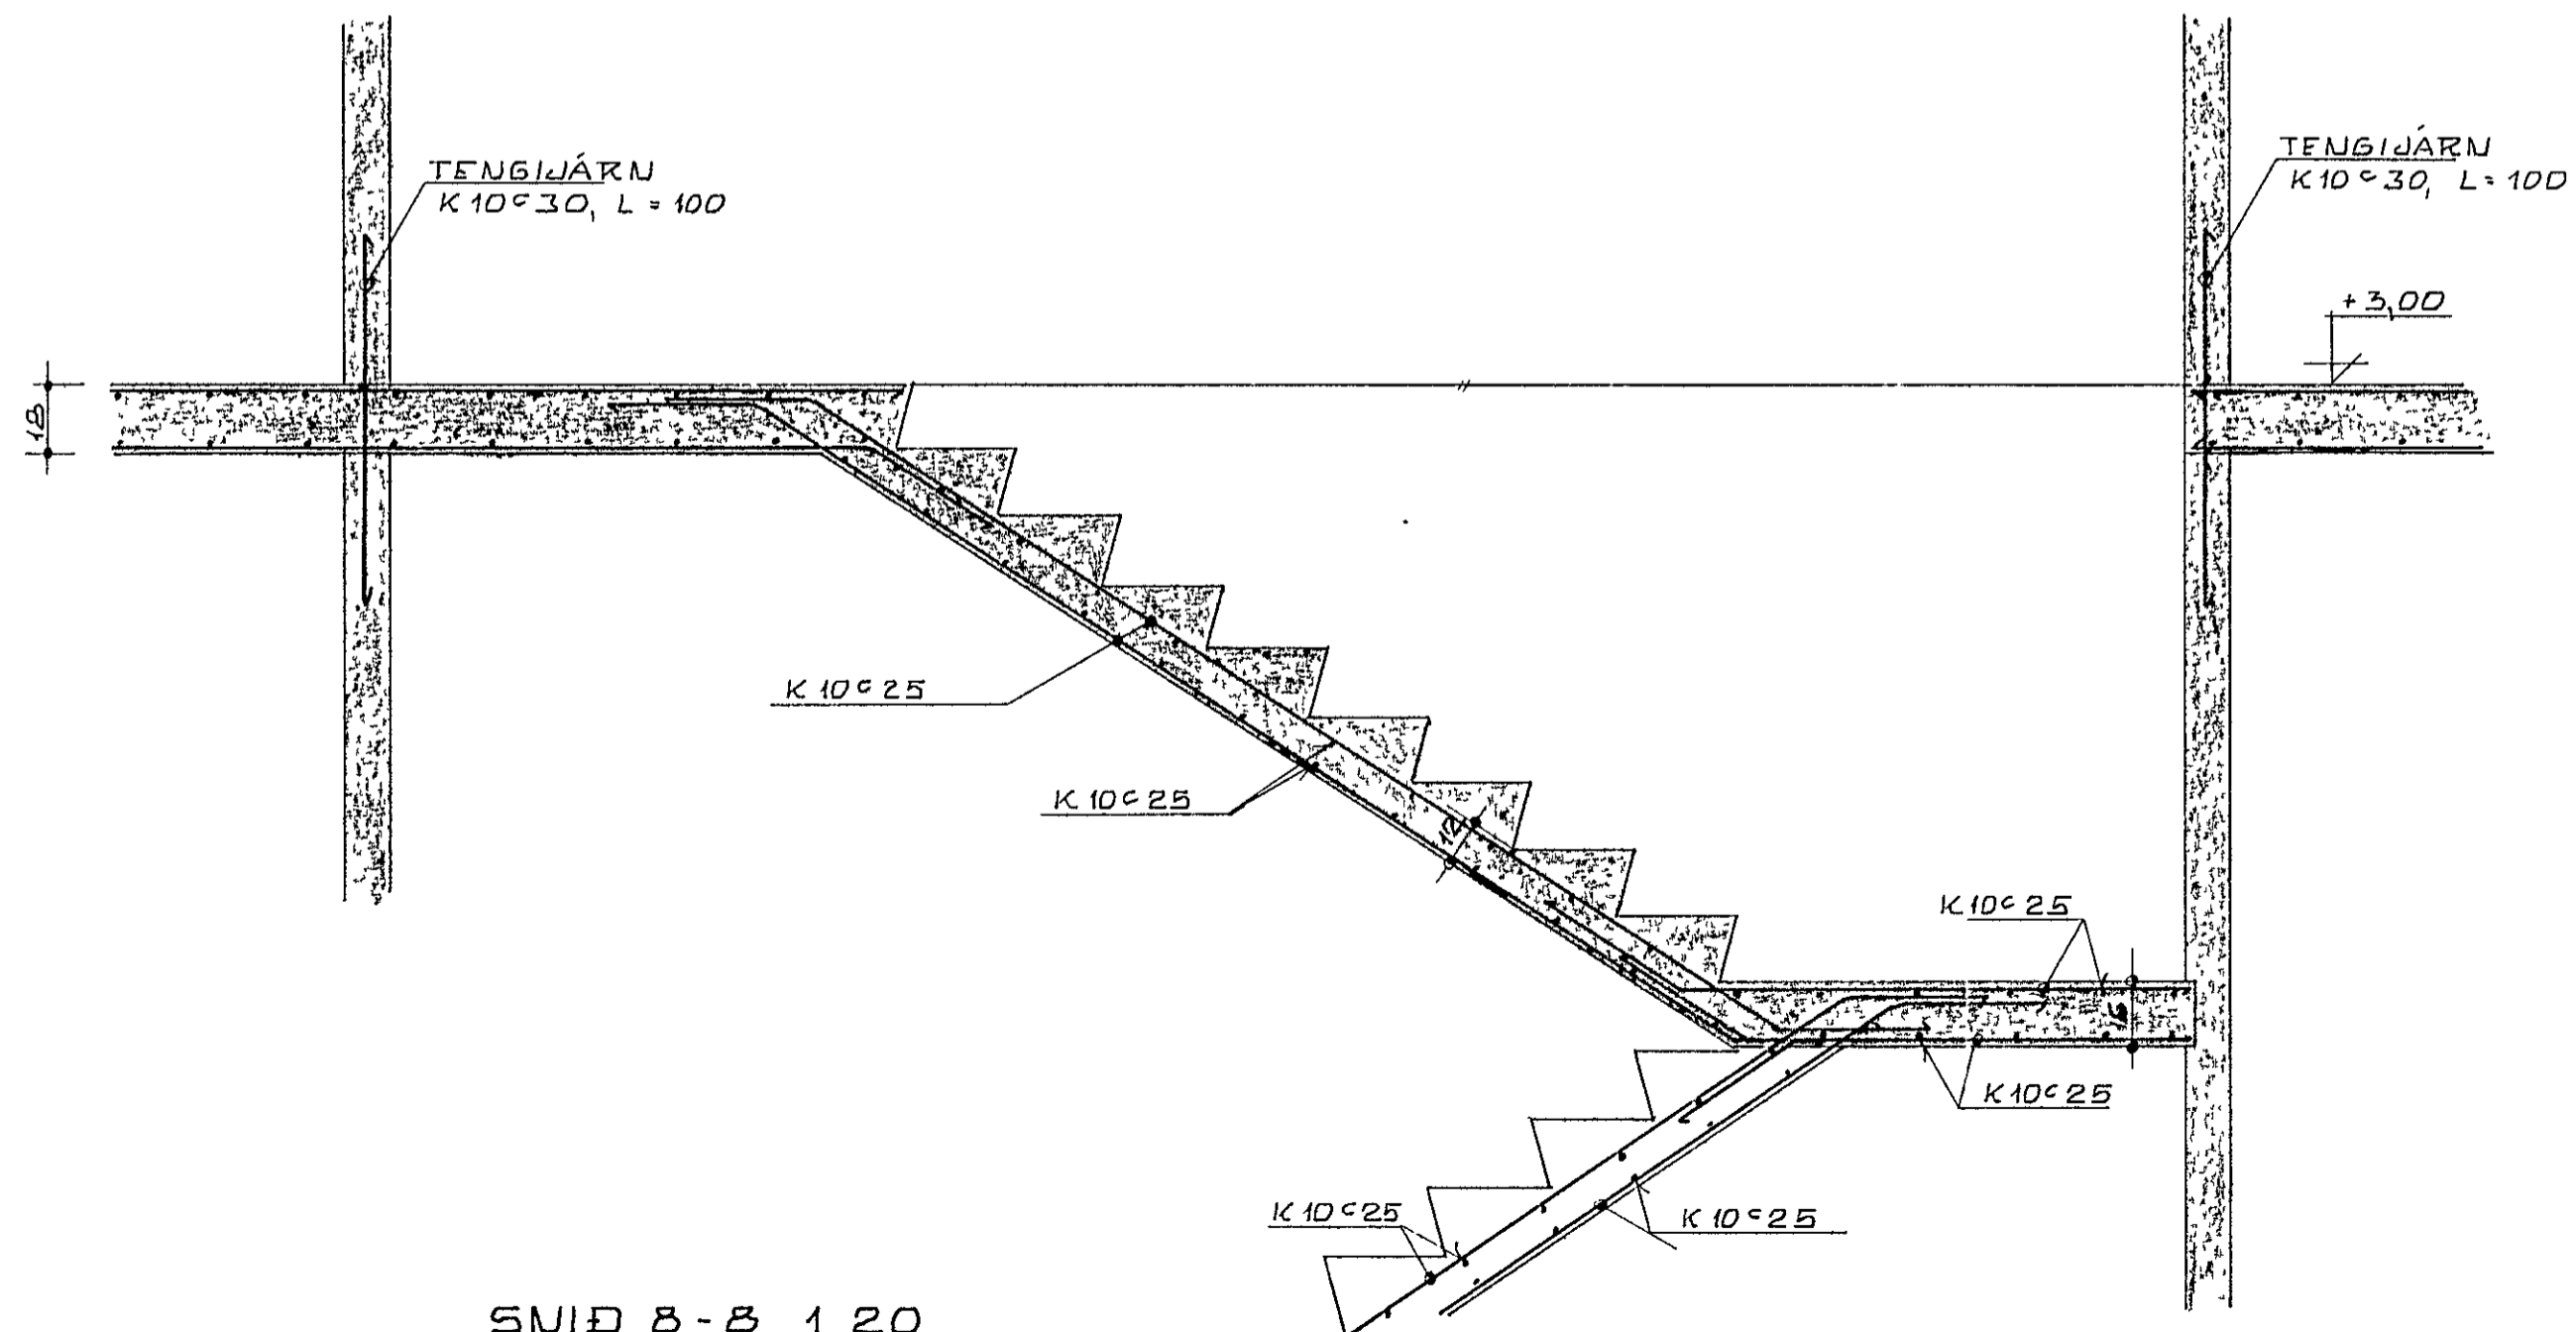

SNID 8-8 1:20

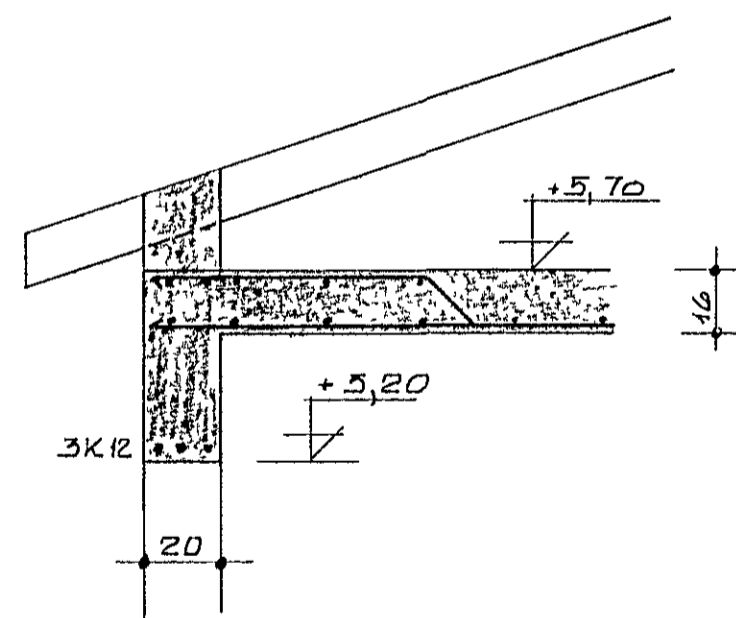

SNID 9-9 1:20



K KNÚTSSON  
TÆKNIFRÆÐINGUR FTFÍ

HJALLAHRÁUM 8	DAGS FEB '36
HAFNARFIRÐI	MKV 1 20
SNID	BL 8 AF
	VERK 859-0
BURDARVIRKI	FFB/KK H KK