



GRUNNMYND 1.50

2K 20 L=670

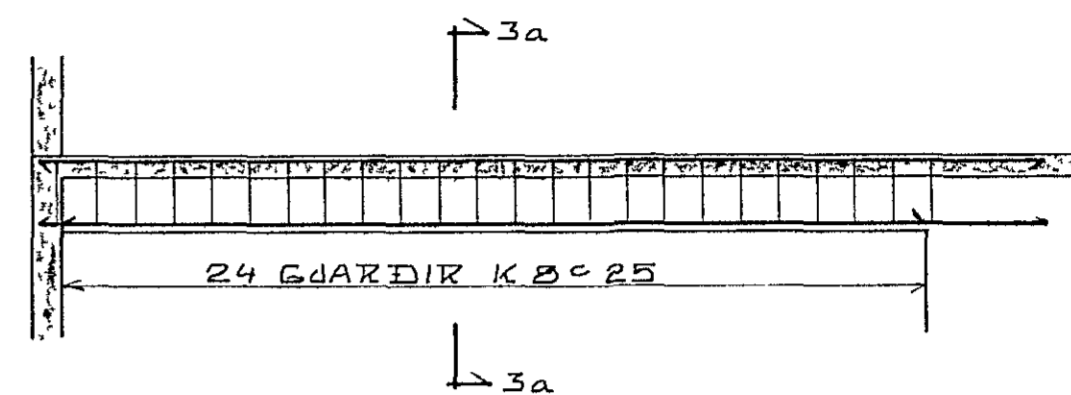


2K 20 L=670
2K 20 L=570

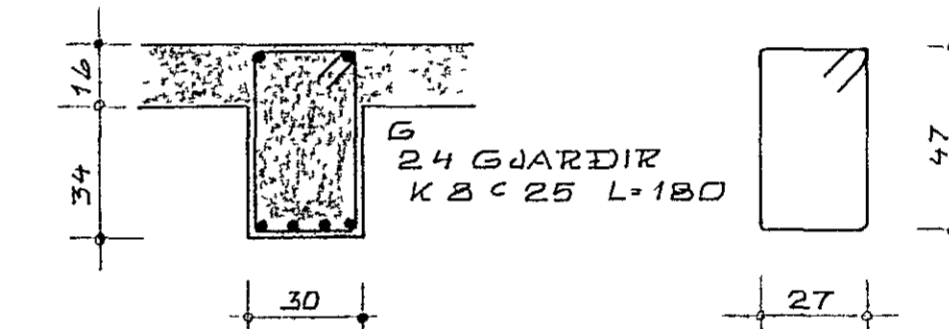


SNID 3a-3a 1.20


BITI B3 1.50

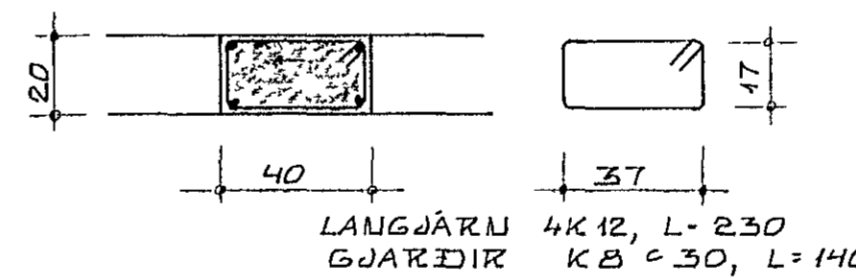

SÚLA S21 1.20

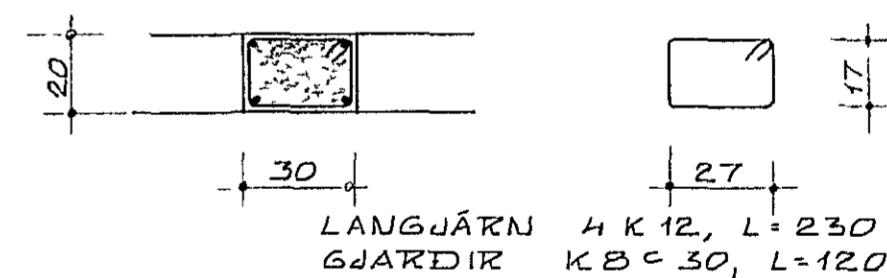

SÚLA S22 1.20

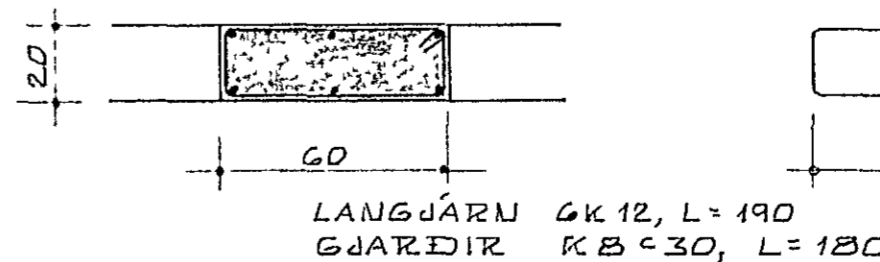

SÚLA S23 1.20

SNID 9-9 SJÁ BL NR B
ALMENJAR SKÝRINGAR SJÁ BL NR 1



K. KNÚTSSON
TEKNIFRÆÐINGUR FTFÍ

HJALLAHRALN B	DAGS JAN '36
HAFNARFIRÐI	MKV 1.50/1.20
PLATA YFIR 2 HÆÐ	BL 7 AF
BURÐARVIRKI	VERK B59-01
	T 6B/KKH KK