



GRUNNMYND 1:50

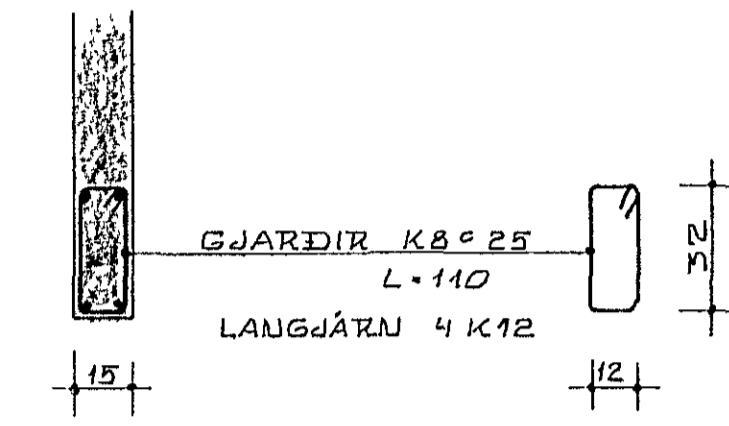

SÚLA S.O.1 1:20

SNID 3-3 SJÁ BL NR 3
 BITAR B01 OG B02 SJÁ BL NR 5
 ALMENNAR SKÝRINGAR SJÁ BL NR 1

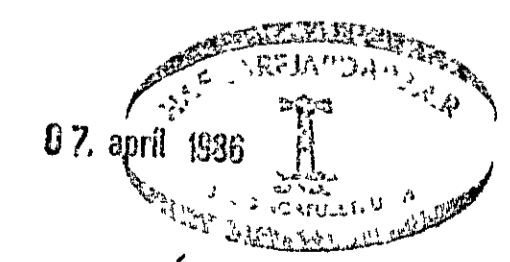

K KNÚTSSON
 TÆKNIFRÆÐINGUR FTFÍ

HJALLAHLAUN B HAFNARFIREI	DAGS FEBR 86 MKV 150
PLATA YFIR KJALLARA VEGGIR KJALLARA	BL 4 AF VERK B59-01
BURDARVIRKI	