


ALLAR LENGDIR Í CM
STEYPA S 200






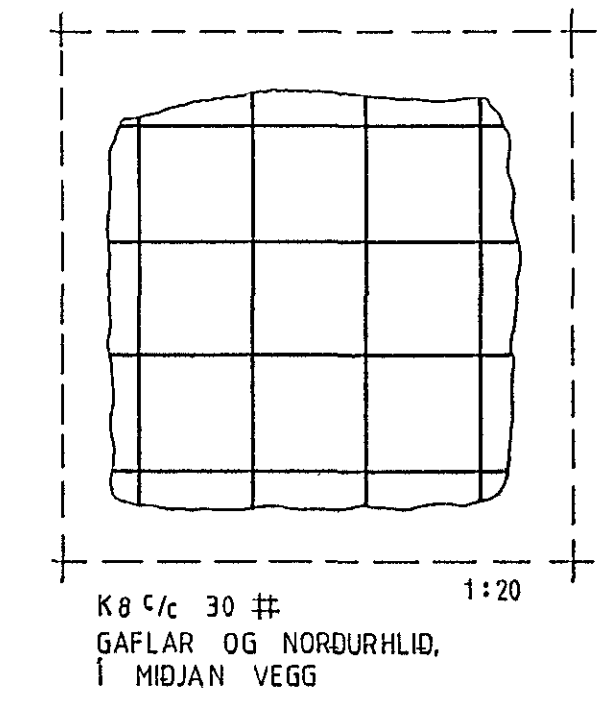


JÁRN Í SÚLUM

FRAMHLIÐ pr súlu 2 K 16 L 315
2 K 16 L 370

BAKHLIÐ pr súlu 2 K 16 L 405
2 K 16 L 460

LYKKJUR R8 c/c 24 L 100

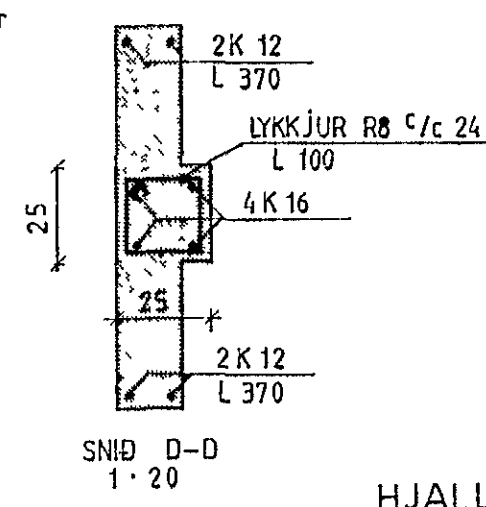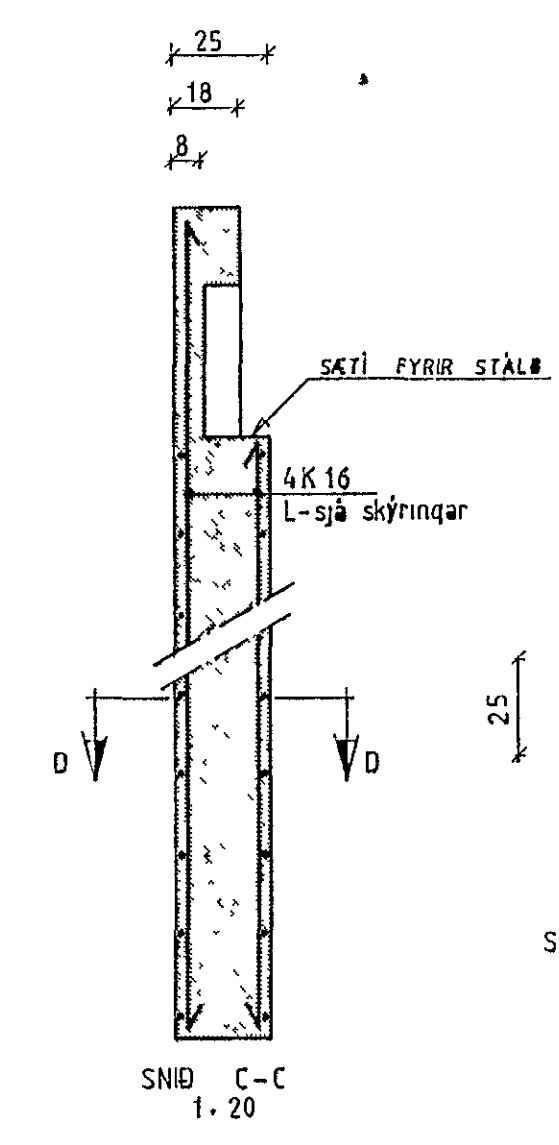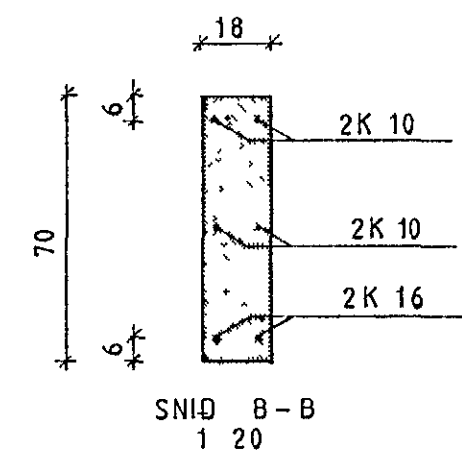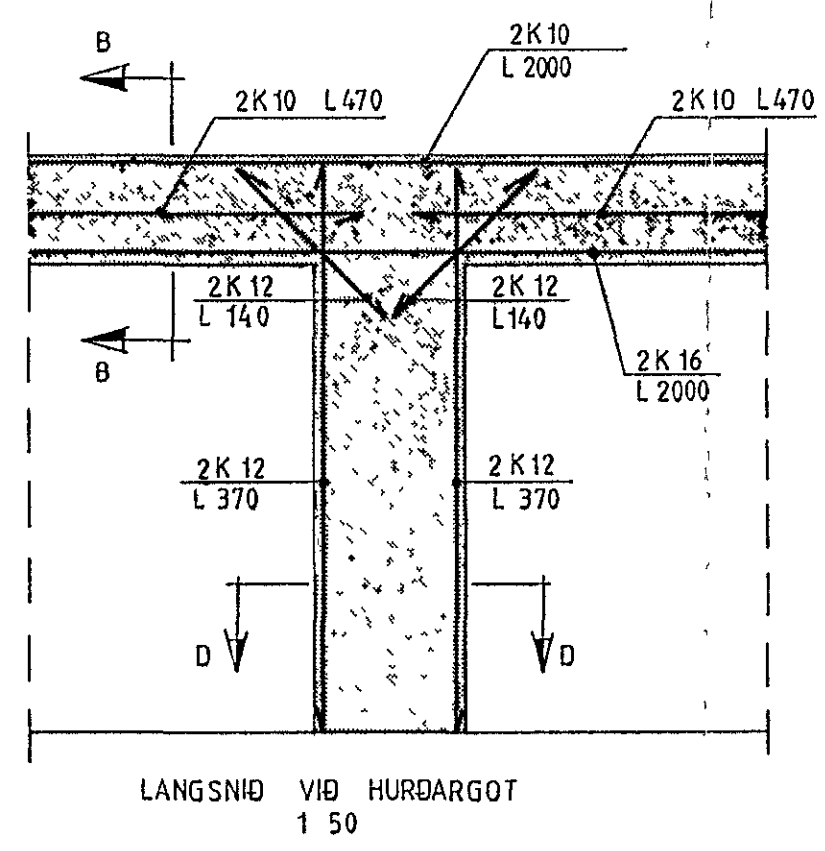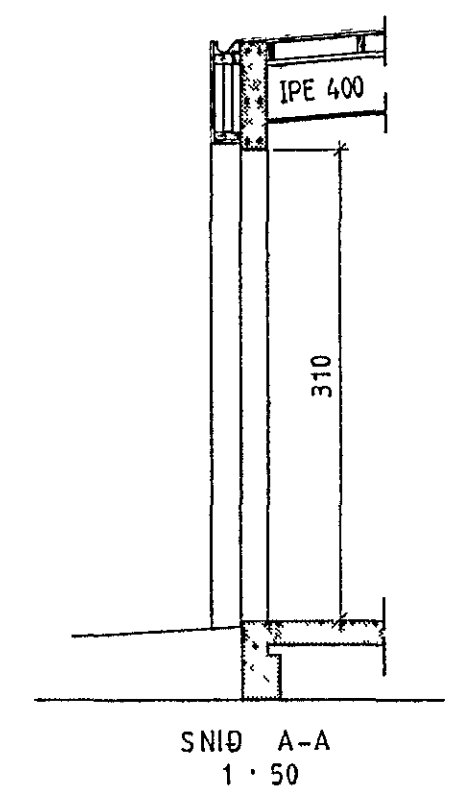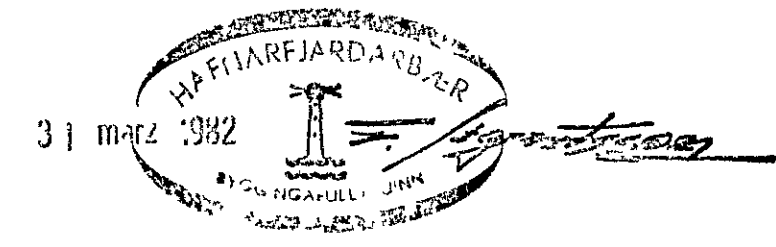

HJALLAHRÁUN 9 HAFNARFIRÐI
JÁRN Í VEGGI, BITA OG SÚLU
Svanlaugur Sveinsson
s 54032 BREIÐVANG 56