
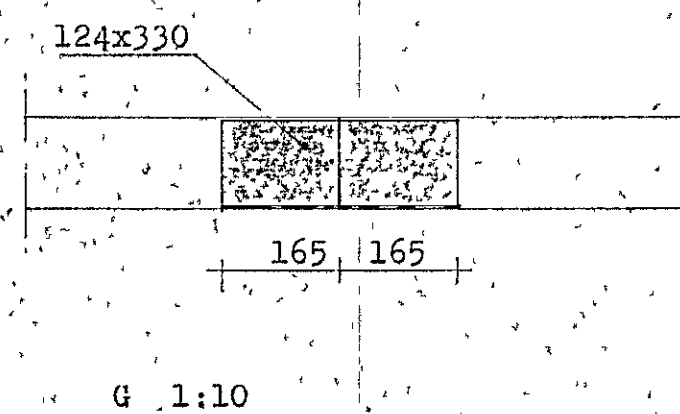
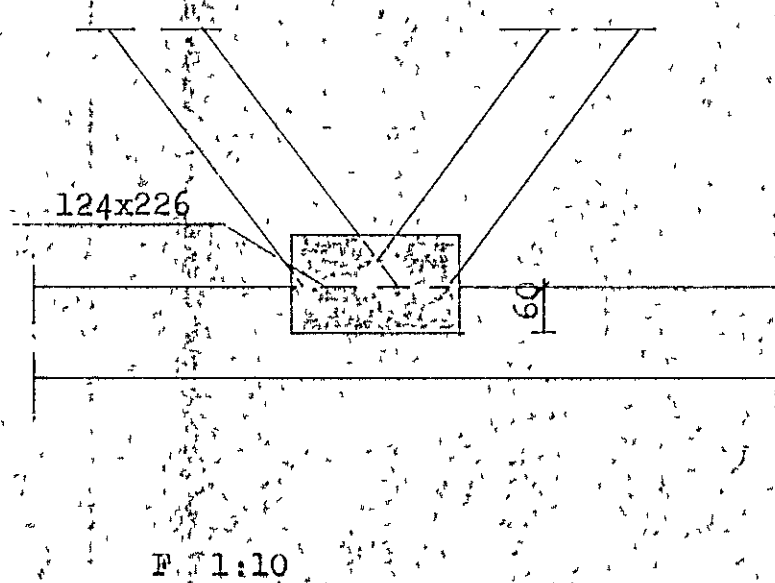
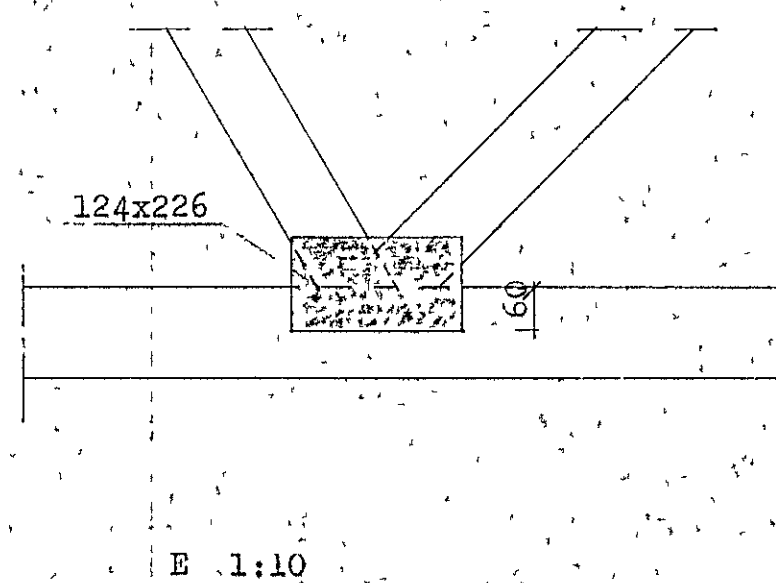
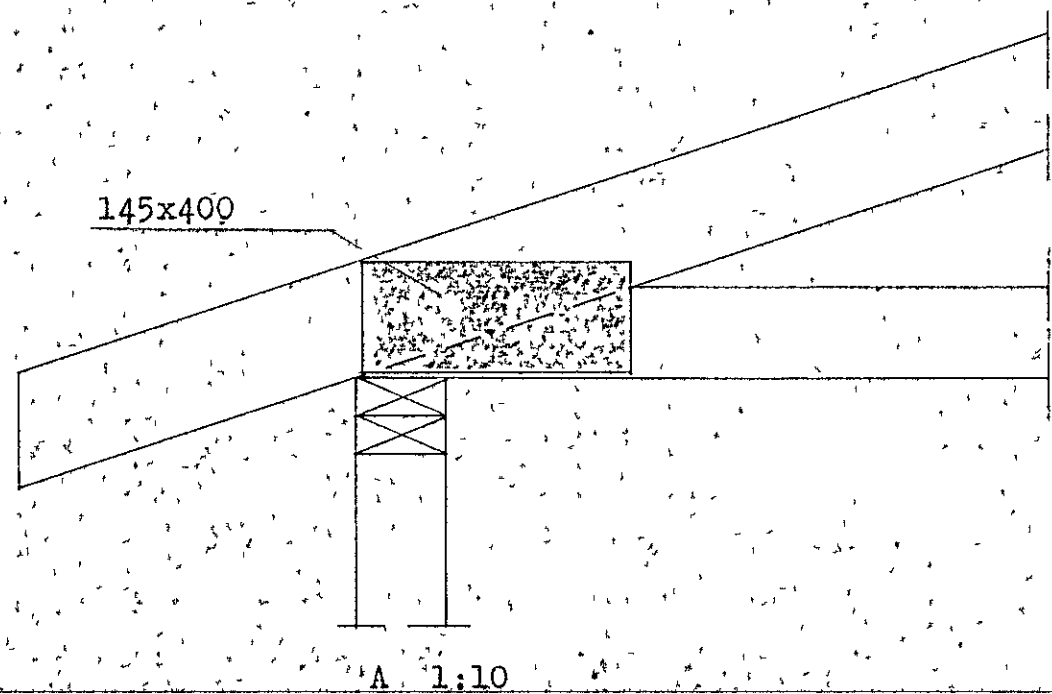
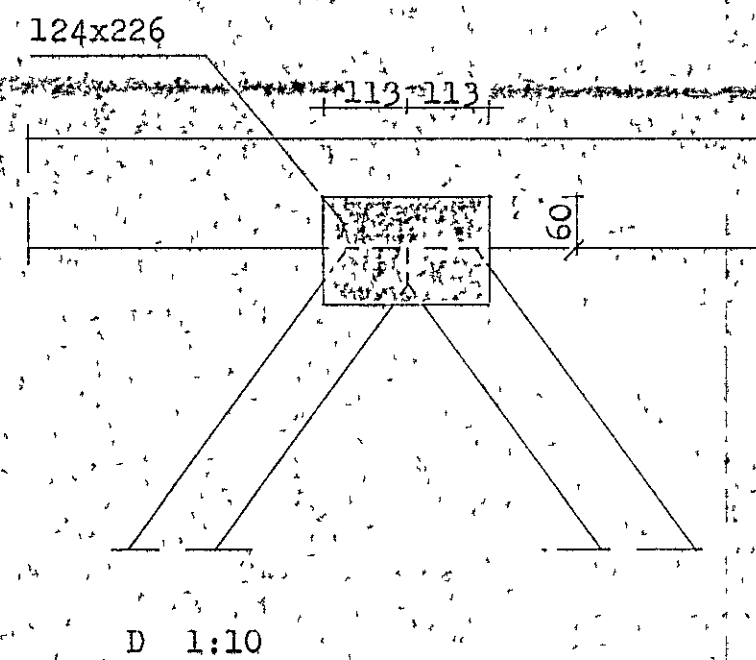
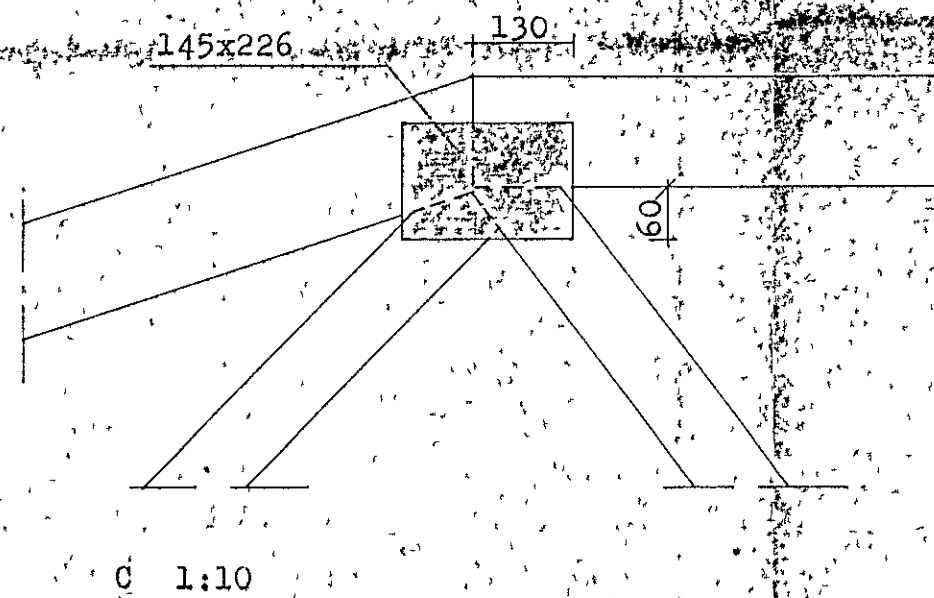


SP 740 V1 1:20

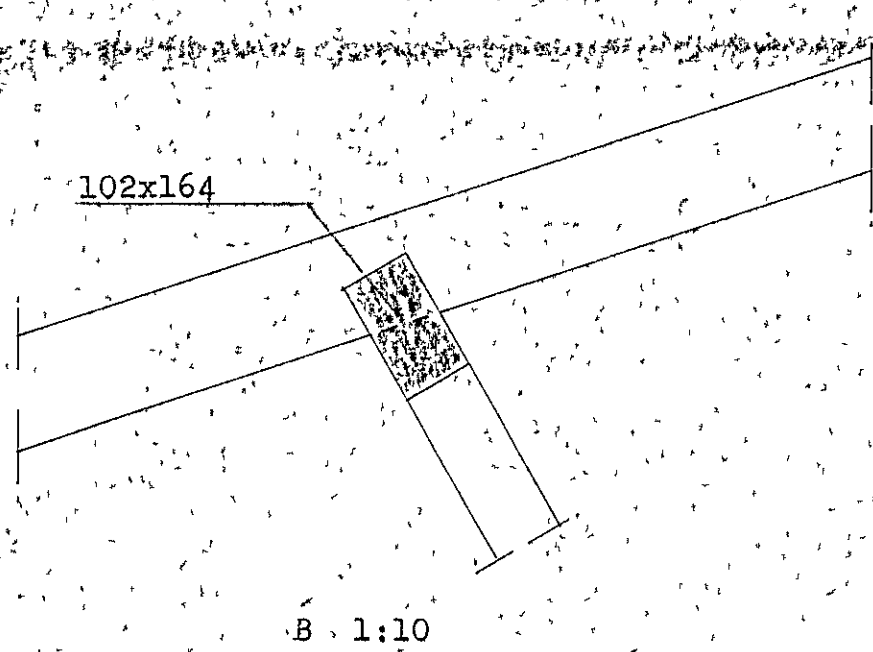


SKÝRINGAR:

ÁLAG: EIGINPYNGD 0,5 KN/m²
 SNJÓALAG 1,5 "
 VINDÁLAG -1,5 "

TIMBURGÆÐI: T-24 SAMKVÆMT NS 3470 EDA SAMB.

LASKAR: NÁGLAÞLOTUR FRÁ AB TRÁFORBAND,
 STÆRD LASKA Í LM SEM B x L

ÖLL MÁL Í MILLIMETNUM.

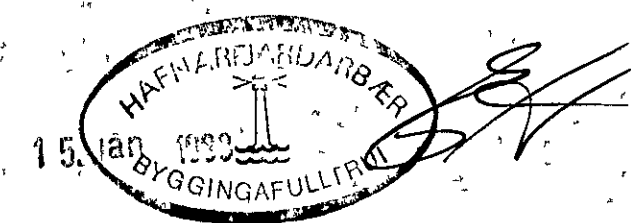

S G MININGAHÚS SELFOSSI

HERMANN ISEBARN MTFI

HRAUNDRÚN NR. 4

MÁL 1:10 1:20 KRATSPERRA SP 740 V1

DAGS. FEB 1985

BLAÐ. B-10