




129,5

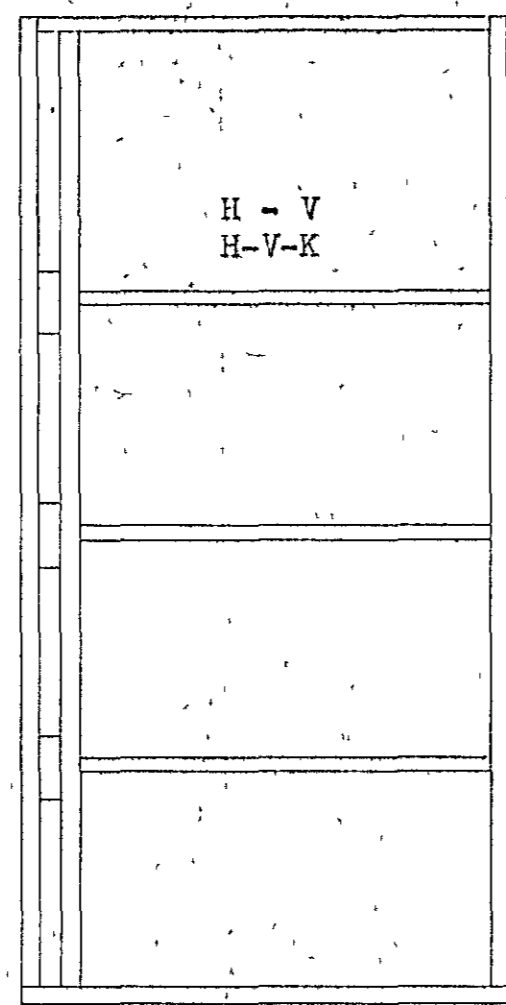


129,5

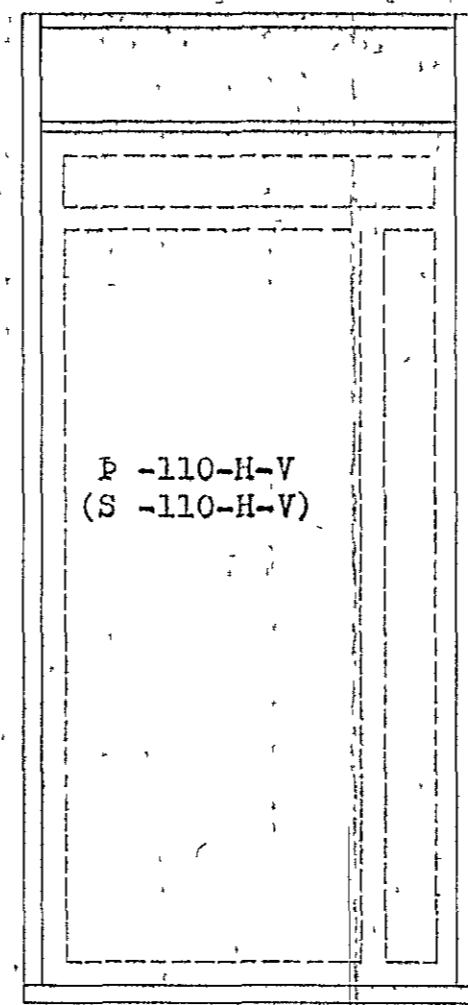


120

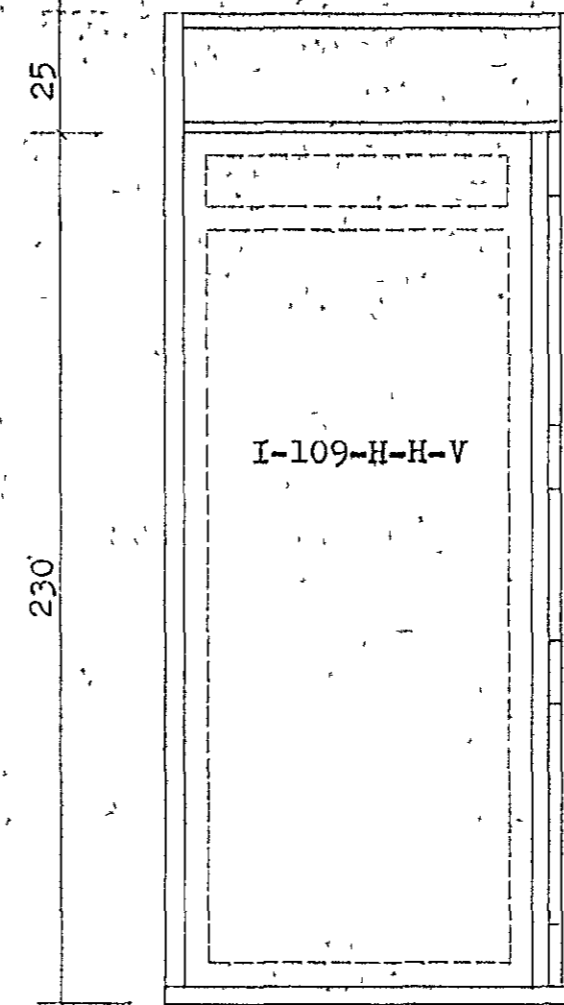

109,5

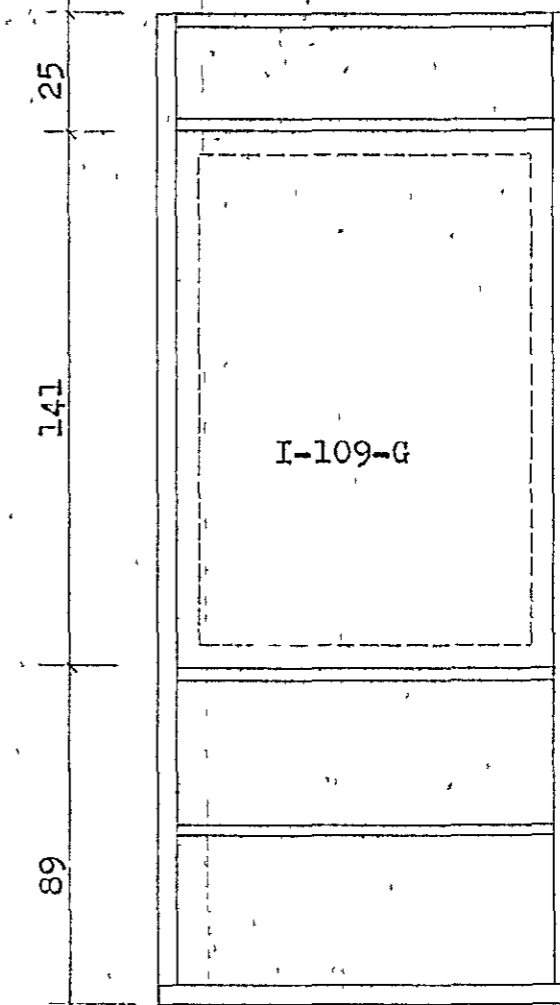


109,5

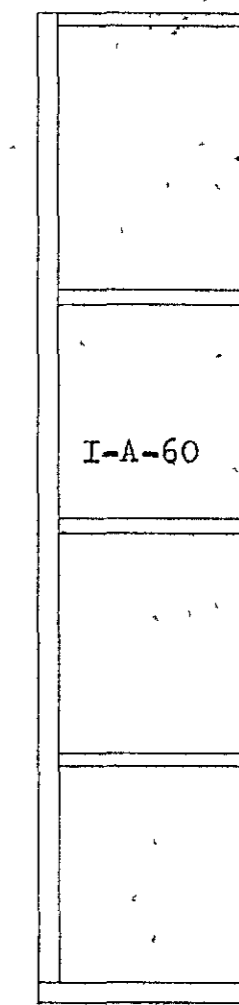


60

K- KLÆDIST MBD 10 MM KROSSVID
SEM NEGLIST Í URETHANELIM MBD
20/50 c/c 100 MM SAUM

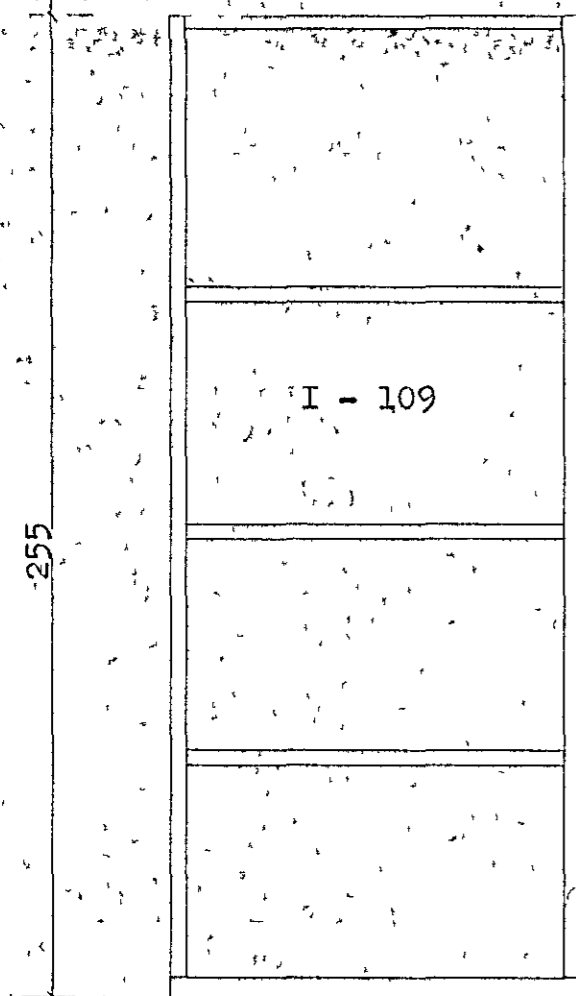

109

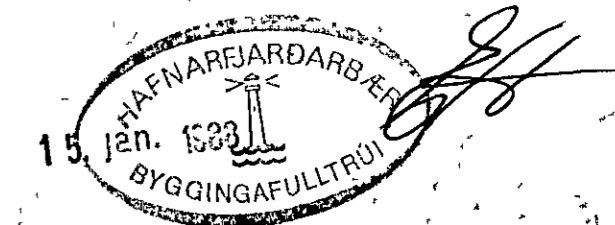

S G BÍNINGAHÚS, SELFOSSI

HERMANN ISEBARN		MTPI
HRAUNBRÚN NR. 4		
MÁL	1:20	GRINDARTEIKNING AF
DAGS.	Mai 1984	VEGGJÓNINGUM
BLAD	13	<i>Hermann Iseborn</i>