



Úr Gildi


SNID A-A 1:50

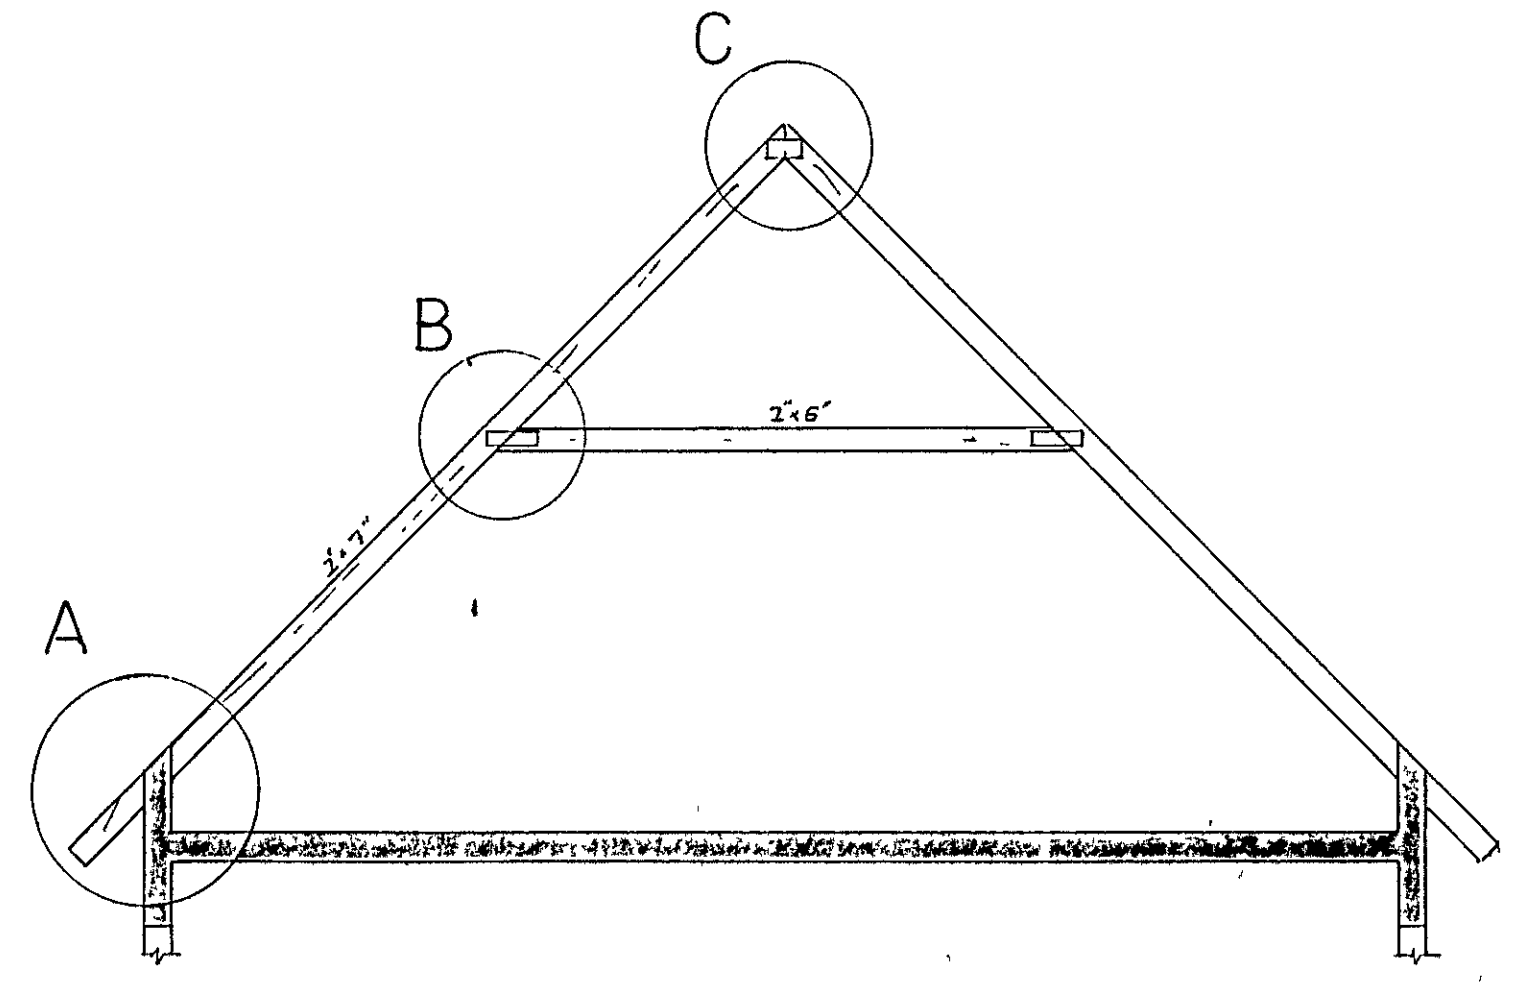


SNID B-B 1:50

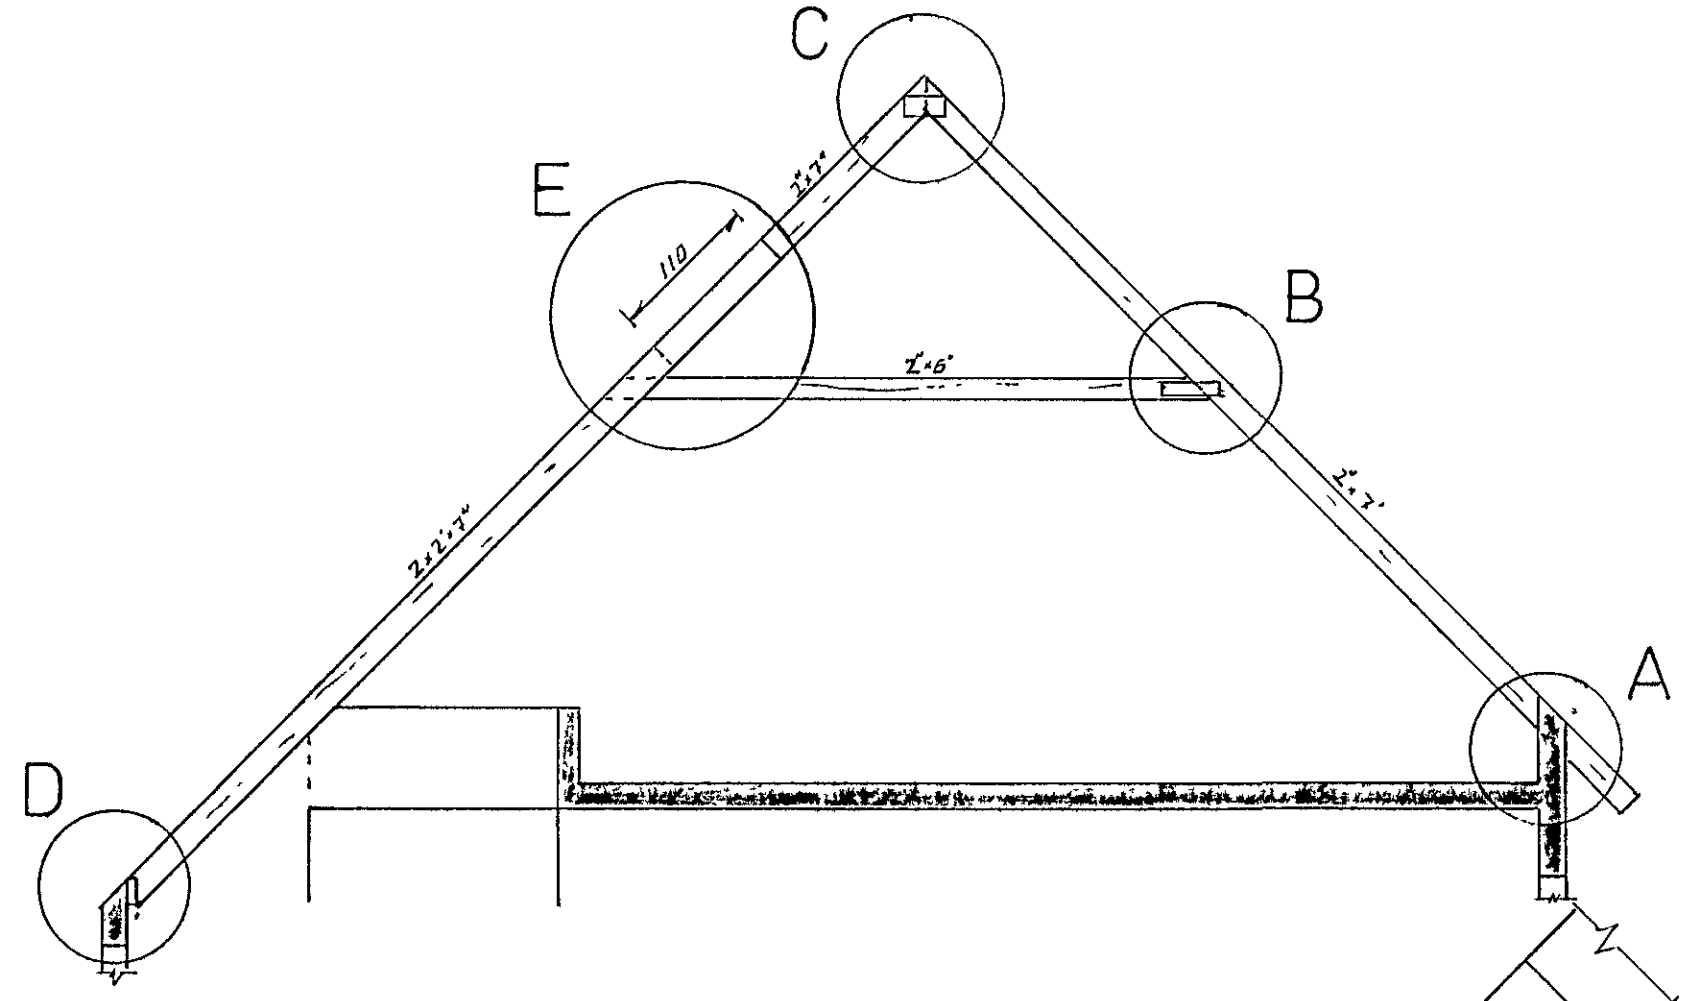


C. 1:10

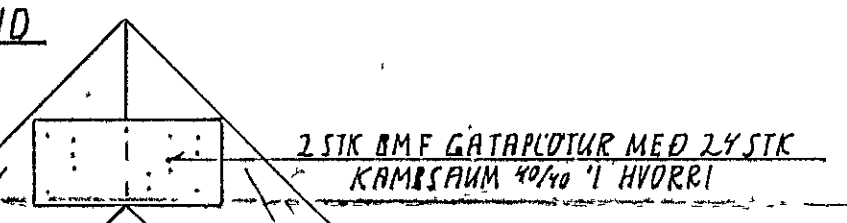


B. 1:10

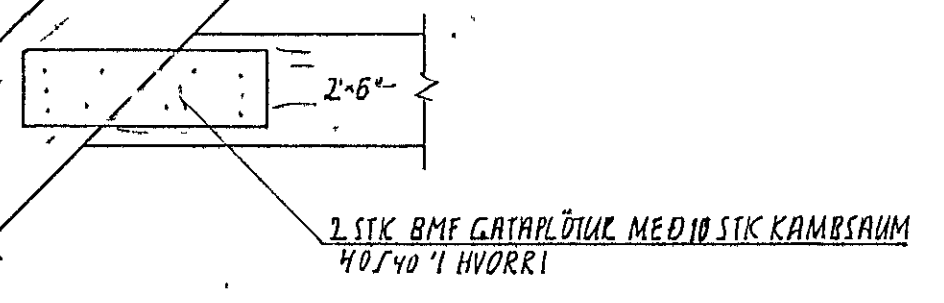




A. 1:10

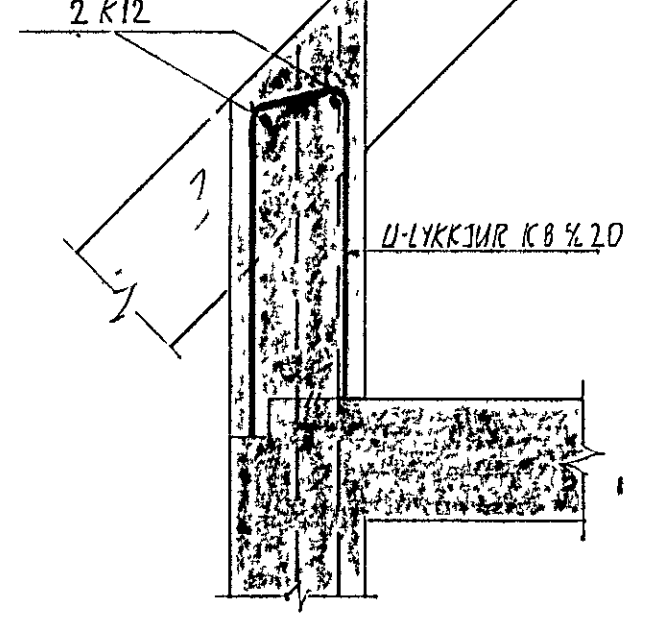

E. 1:10

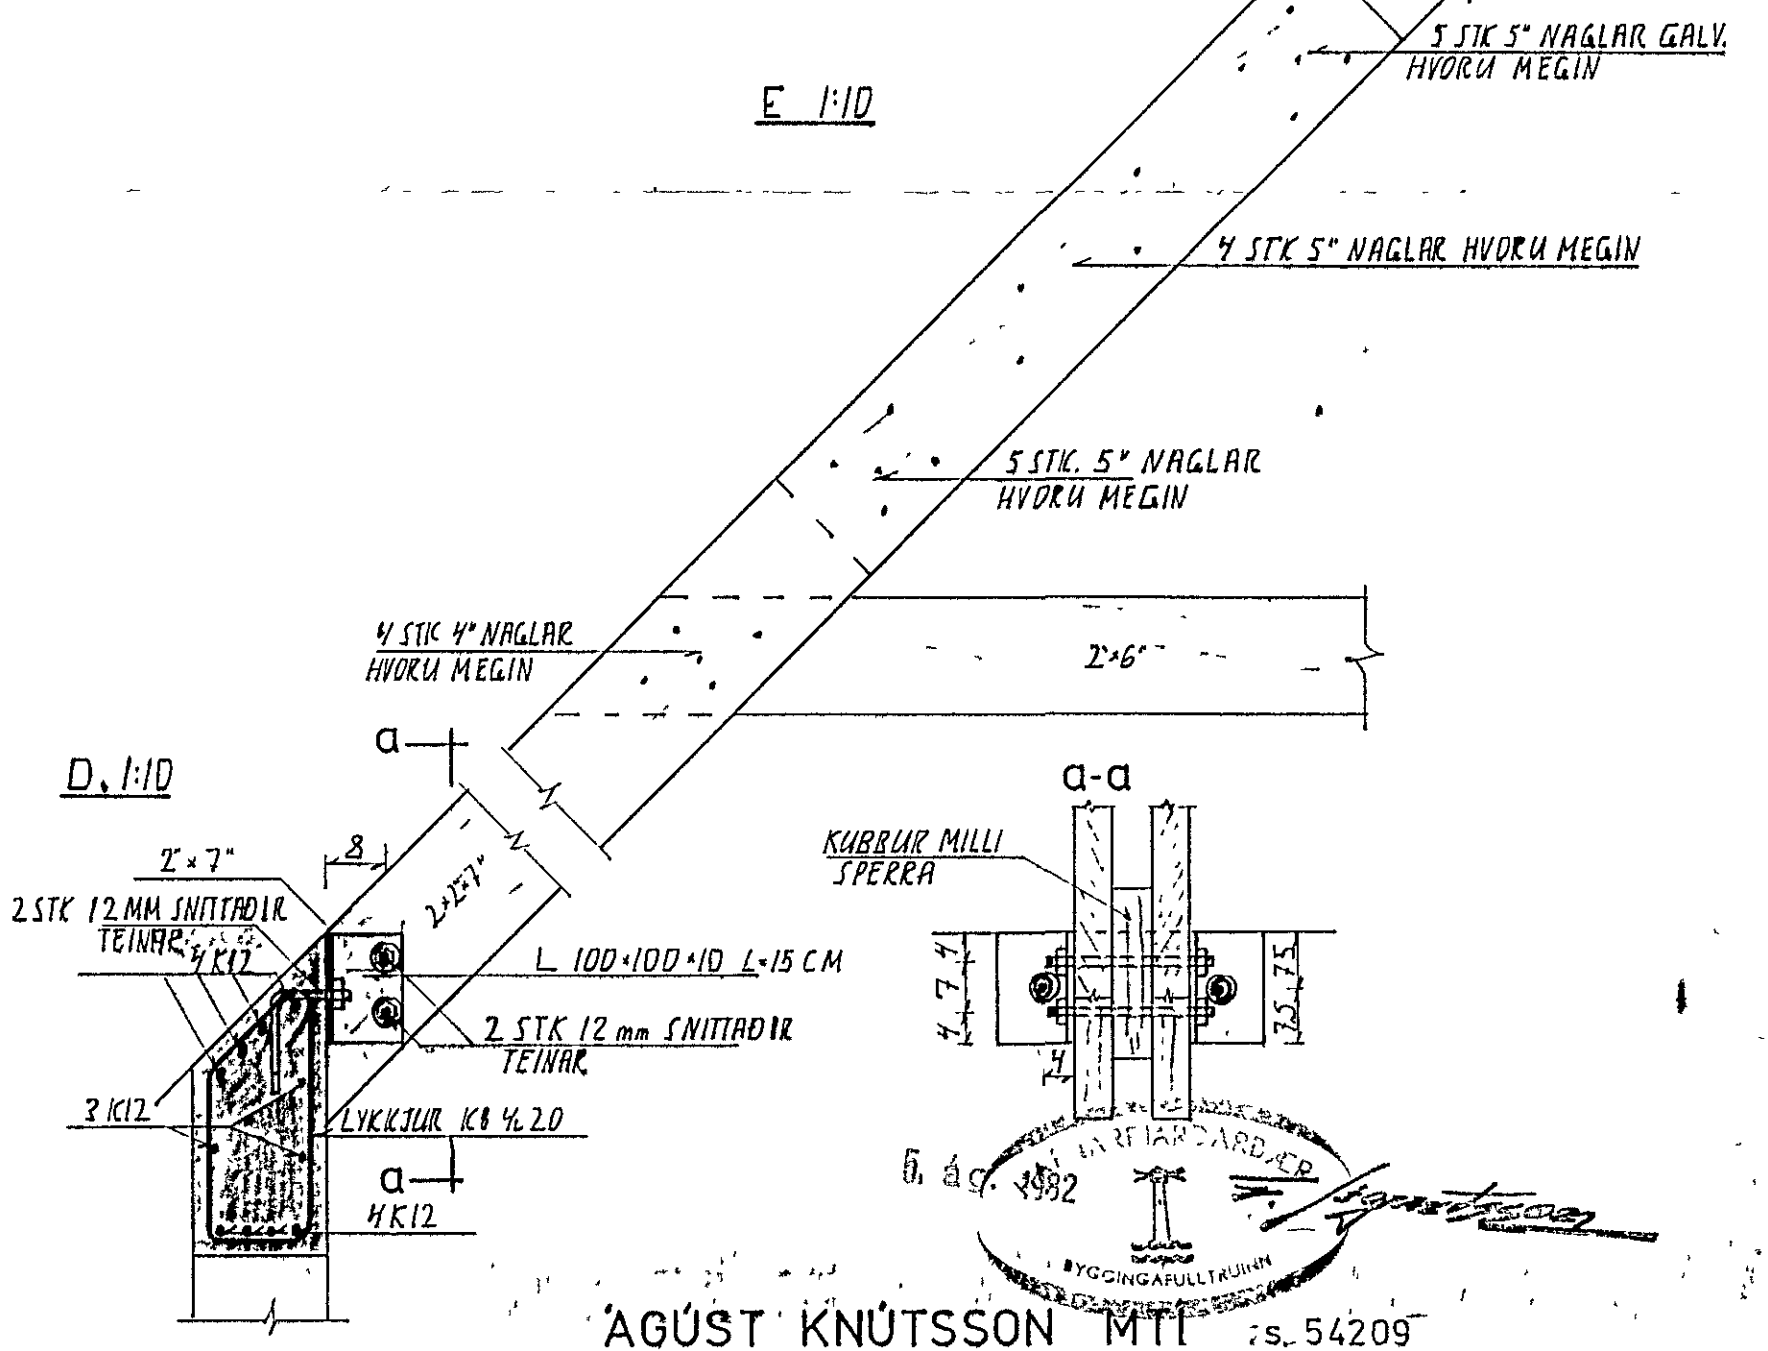

D. 1:10

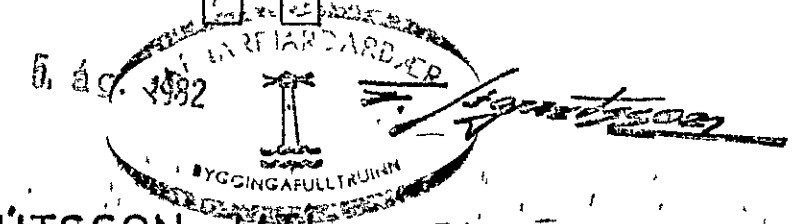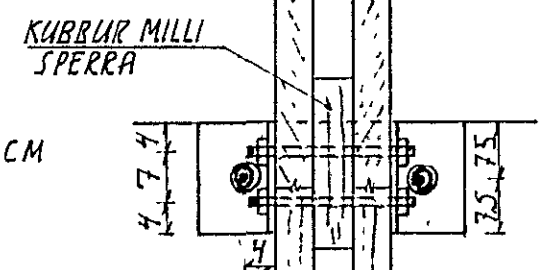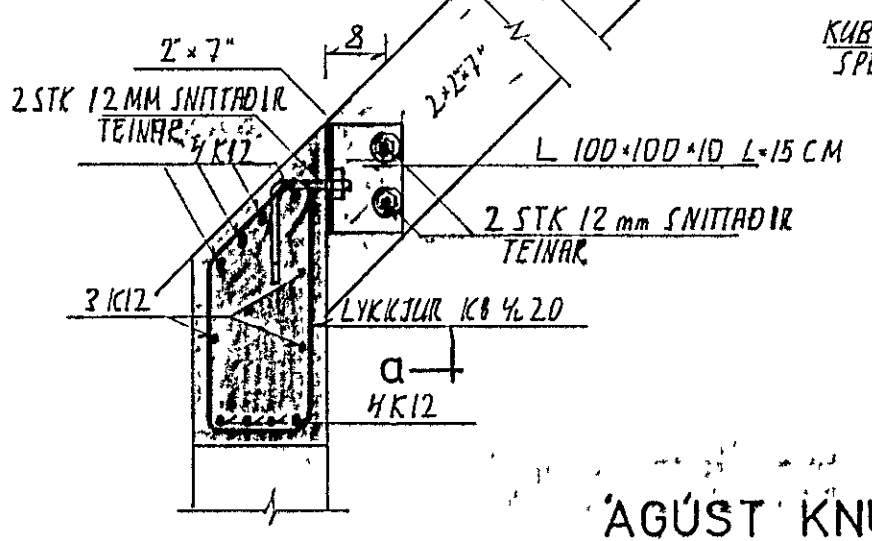

AGUST KNUTSSON MTT 54209

M	HRAUNBRUN 6-8 HAFNARFIRDI	E
H. Juli 92'R		D
T. Juli 92'R	BURDARÐÓZ	C
Y.	PAK SNID A-A OG B-B	B
G.		A
DAGS	SAMP	MKV 1:50