




8 7 6 5 4 3 2 1

TAFLA T2

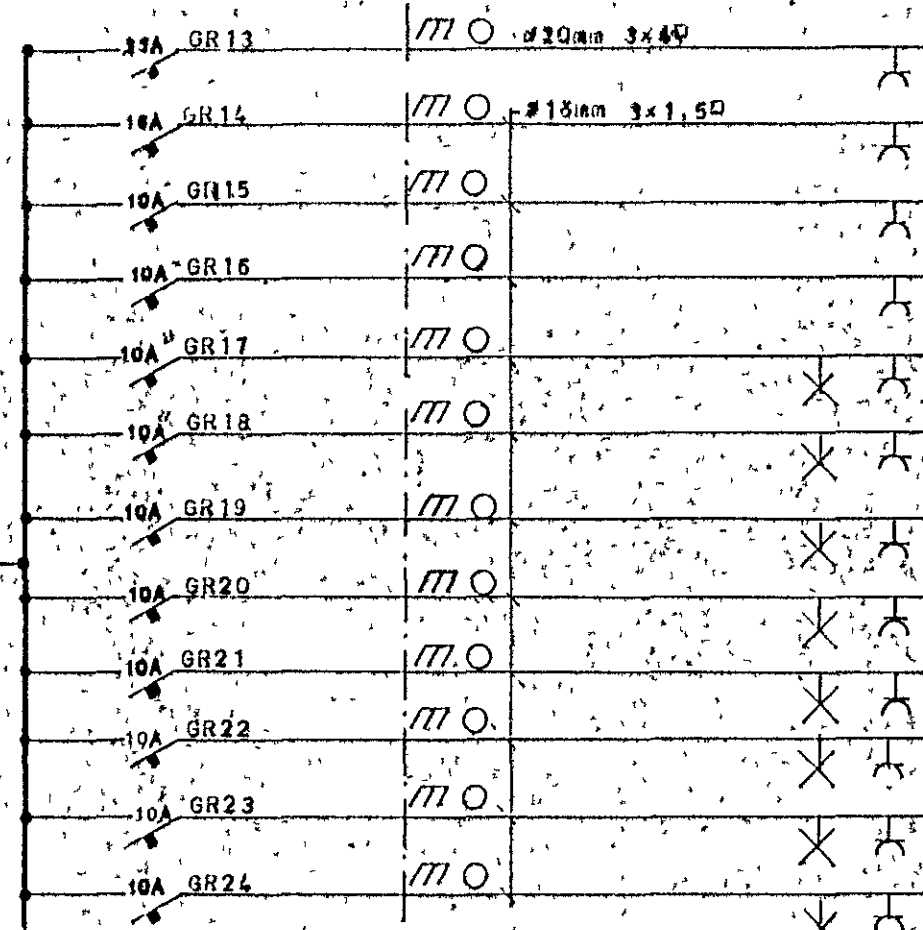

- ELDÁVEL
- UPPÞVOTTAVEL
- ELDHUS
- VS OG BUR
- SETUSTOFA
- DAGSTOFA
- BORÐSTOFA
- BAD OG HJON
- ÞORN
- FIJLSKYLDA

TAFLA T1

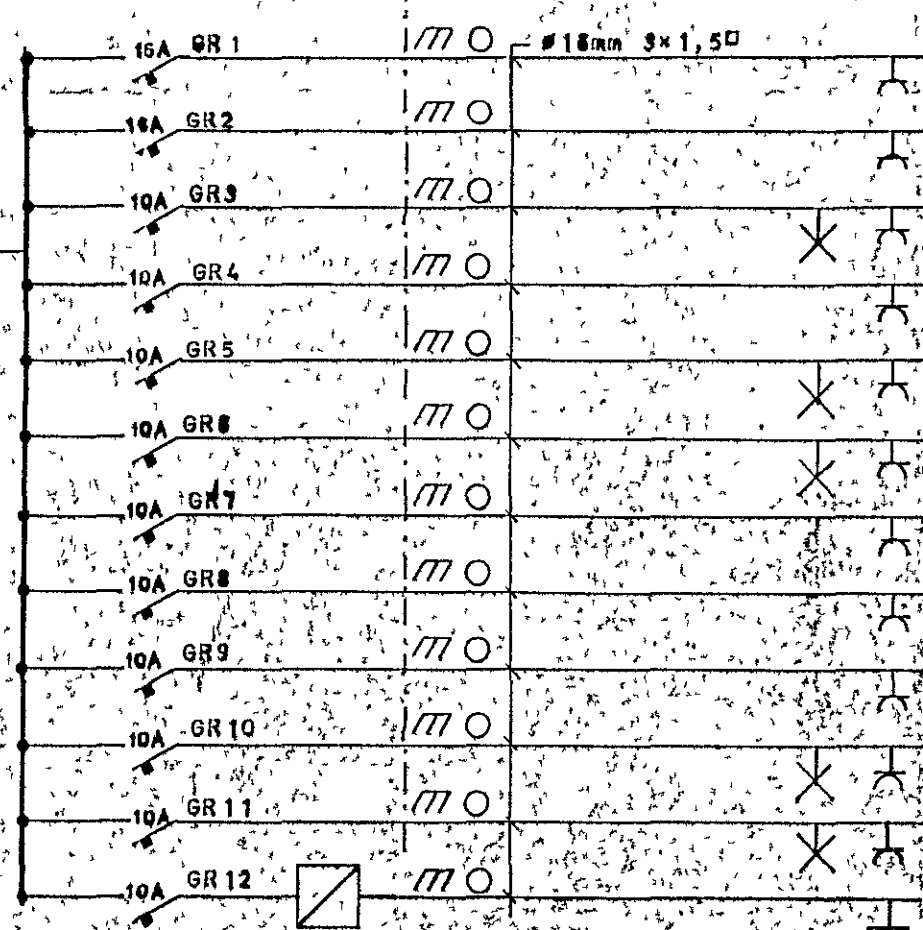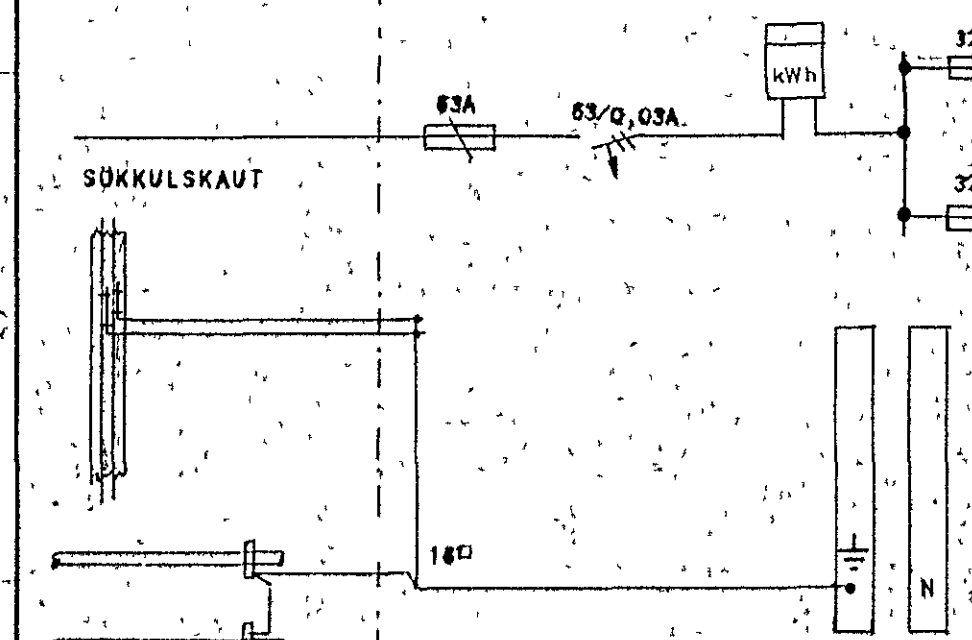

- ÞVOTTAVEL
- ÞURRKARI
- ÞVOITUR OG GEYMSLA
- GEYMSLA
- HOBBY
- ANDRYRI OG UTILJOS
- BILGEYMSLA
- STIGAGANGUR
- DYRASIMI

Husveita nr. 450 Teikning nr. 2088
 Samþykkt þ. 13-10 1982
 f.h. RAFVEITU HAFNARFJARDAR
Jóns Einarsson
 Eftirlitsmaður raflygna

Inntök samþykkt 13.10. 1982
 f.h. RAFVEITU HAFNARFJARDAR
Albenz Jónsson

ASGEIR ARNBJORNSSON RAFTAKNIR, ITFI		HRAUNBRUN HAFNARFIRDI	
Mkv	EINLÍNUMYND		
Handað 'aa'			
Teiknað 'aa'			
Áfirlandi			
Dags MAI 1982	Nr 1937	Blad 4	af 4