




SNID C-C 1:20

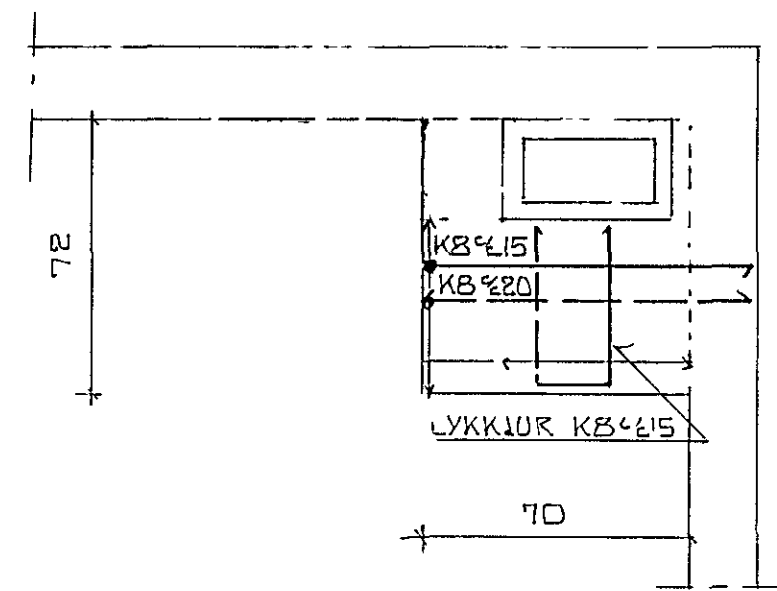


SNID B-B 1:20
BENDING EFRI HILLU

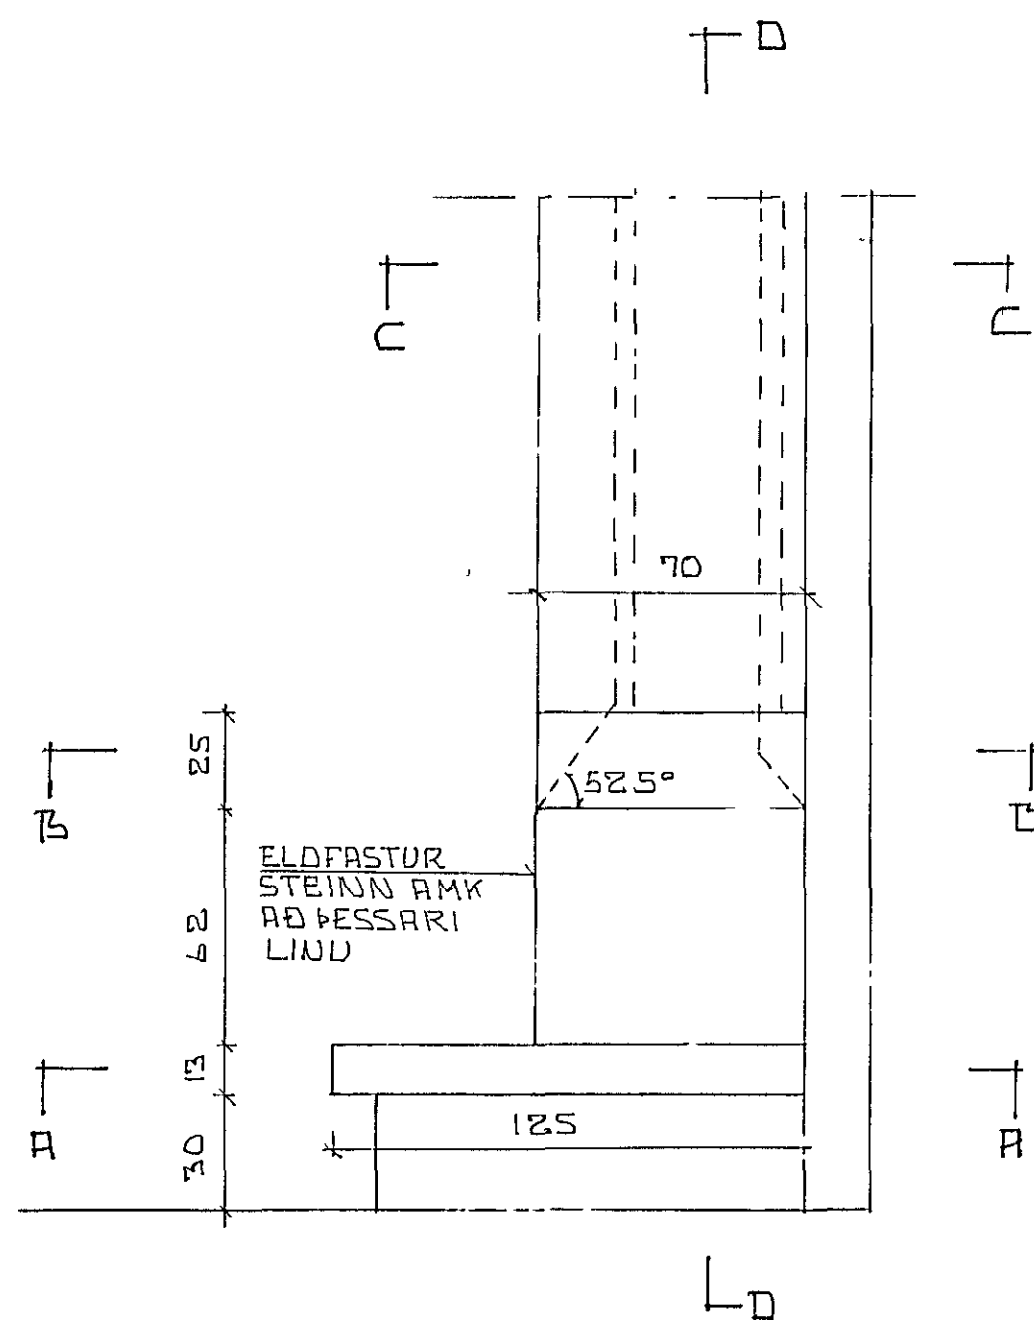


SNID D-D 1:20
SÆÐ FRAMAN Á ARIN

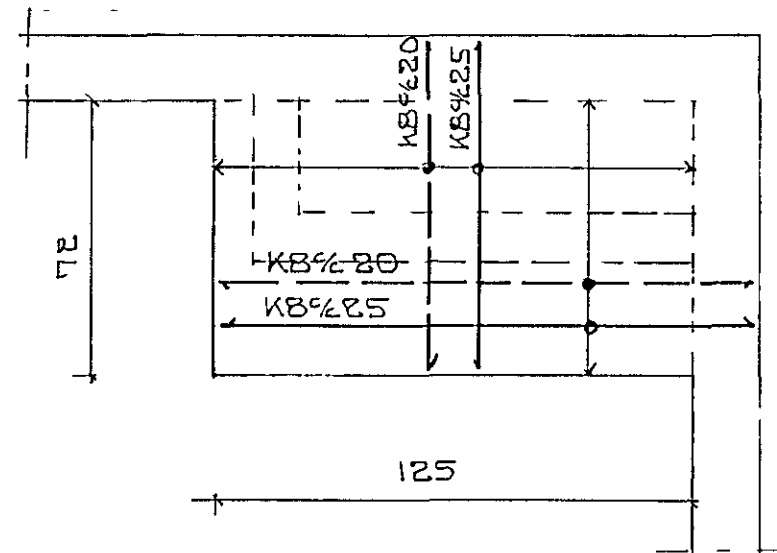

SNID A-A 1:20
BENDING NEÐRI HILLU

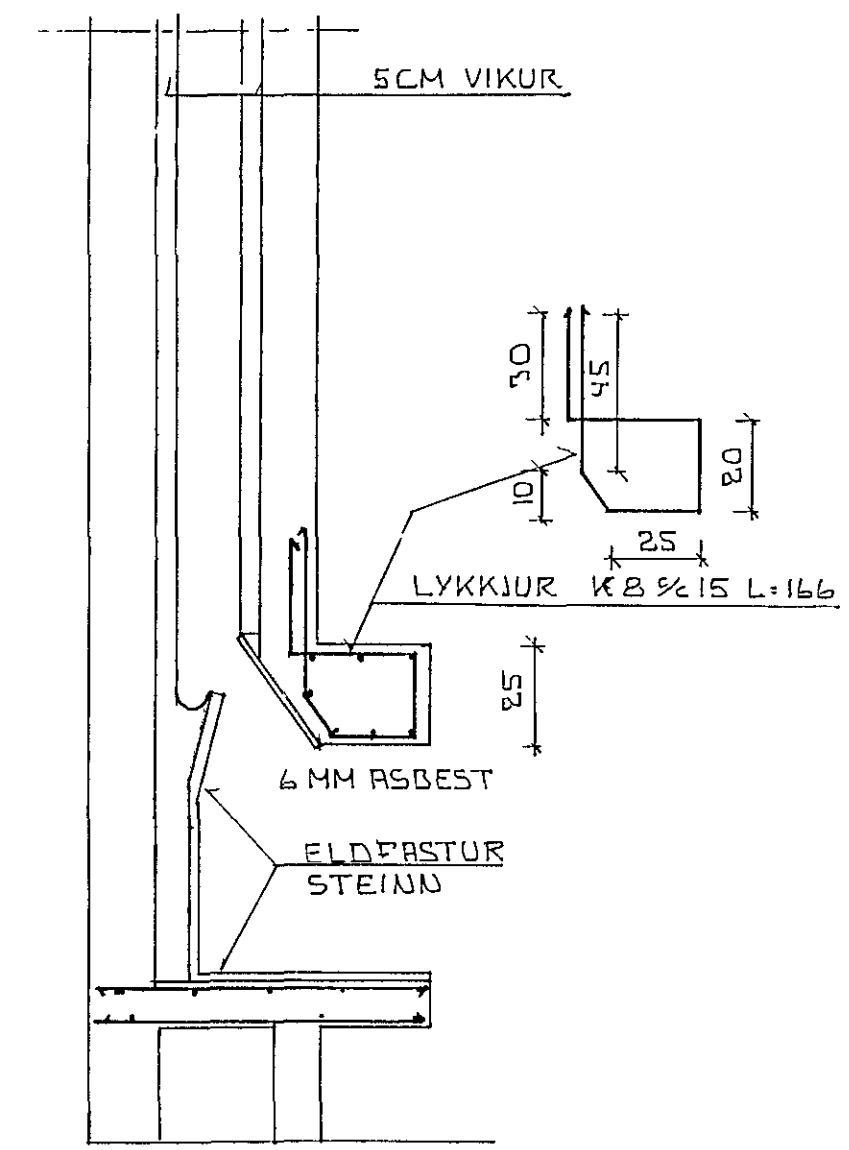

SNID D-D 1:20

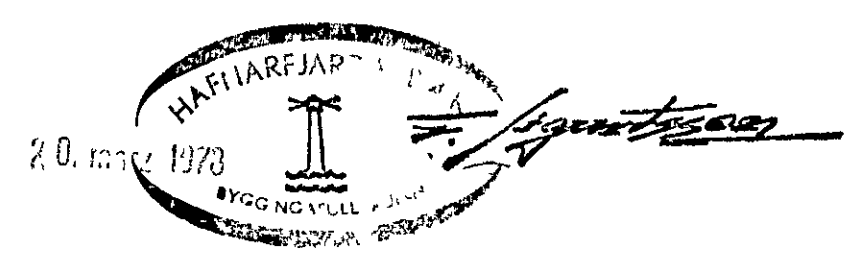

HRAUNBRUN 17 HAFNARFJARÐI	DAGS 15-01-78
STEINSTEYPTUR ARIN	REIKN SP
OG REYKPIPA	TEIKN SP
MELIKV 1:20	VERK NR 77-0101
SIGURÐUR ÞORLEIFSSON TEKNIFR FTFI	TEIKN NR 06
ÁLFASKEIÐI 82 HAFNARFJARÐI SIMI 52452	