




STÓLAR OG KEIMAR

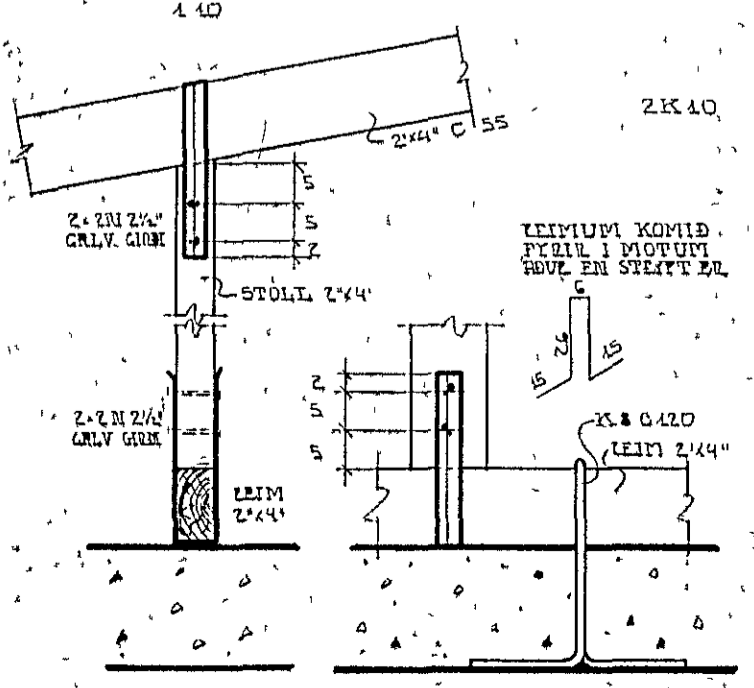


FESTING GAFLSPELJU

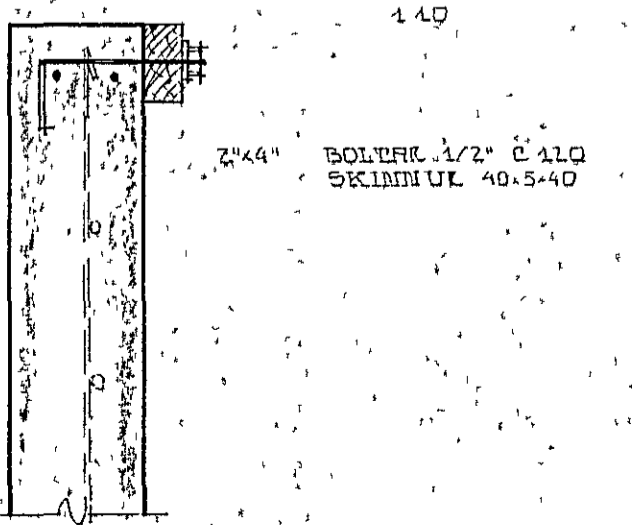

MYNENI

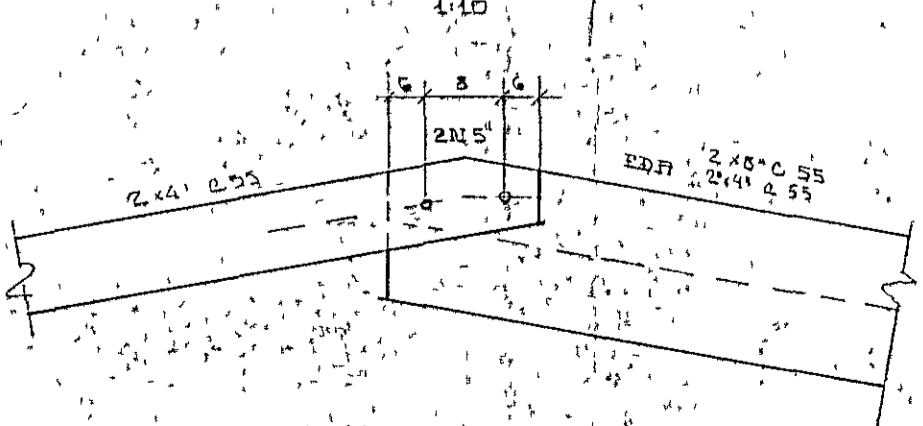

SPERUFESTING VIÐ BITA

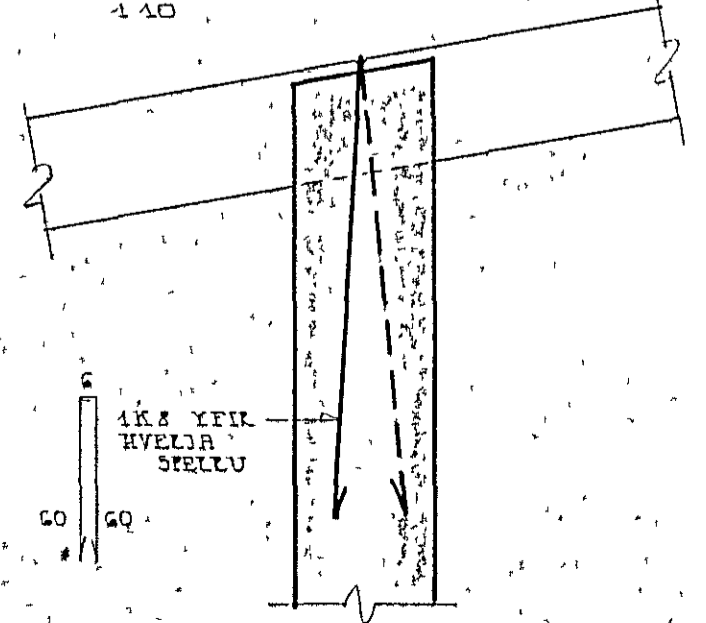

16. maí 1977

RETTI 22 4 77 3H
SÁ EINNIG TEKI

5

VEIKFÆRISSTOFAN BOLGARTUNI 29
 BARNI HJELSSON - HALLGRÍMUR HJELSSON S 28280
 HAUNDRÚN 43, HAFNAFLÉÐI
 HAFTEIKNING 1:50 1:10
 REKJARVÍK 12 4 77 *Bjarni Pálsson*