


Húsvæita nr. 764 Teikning nr 2040  
 Samþykkt þ 1.6 1982  
 f. h. RAFVEITU HAFNARFJARDAR  
 Jens Kristjánsson  
 Eltiltismáður rannagna


OPID  
 LEIKSV

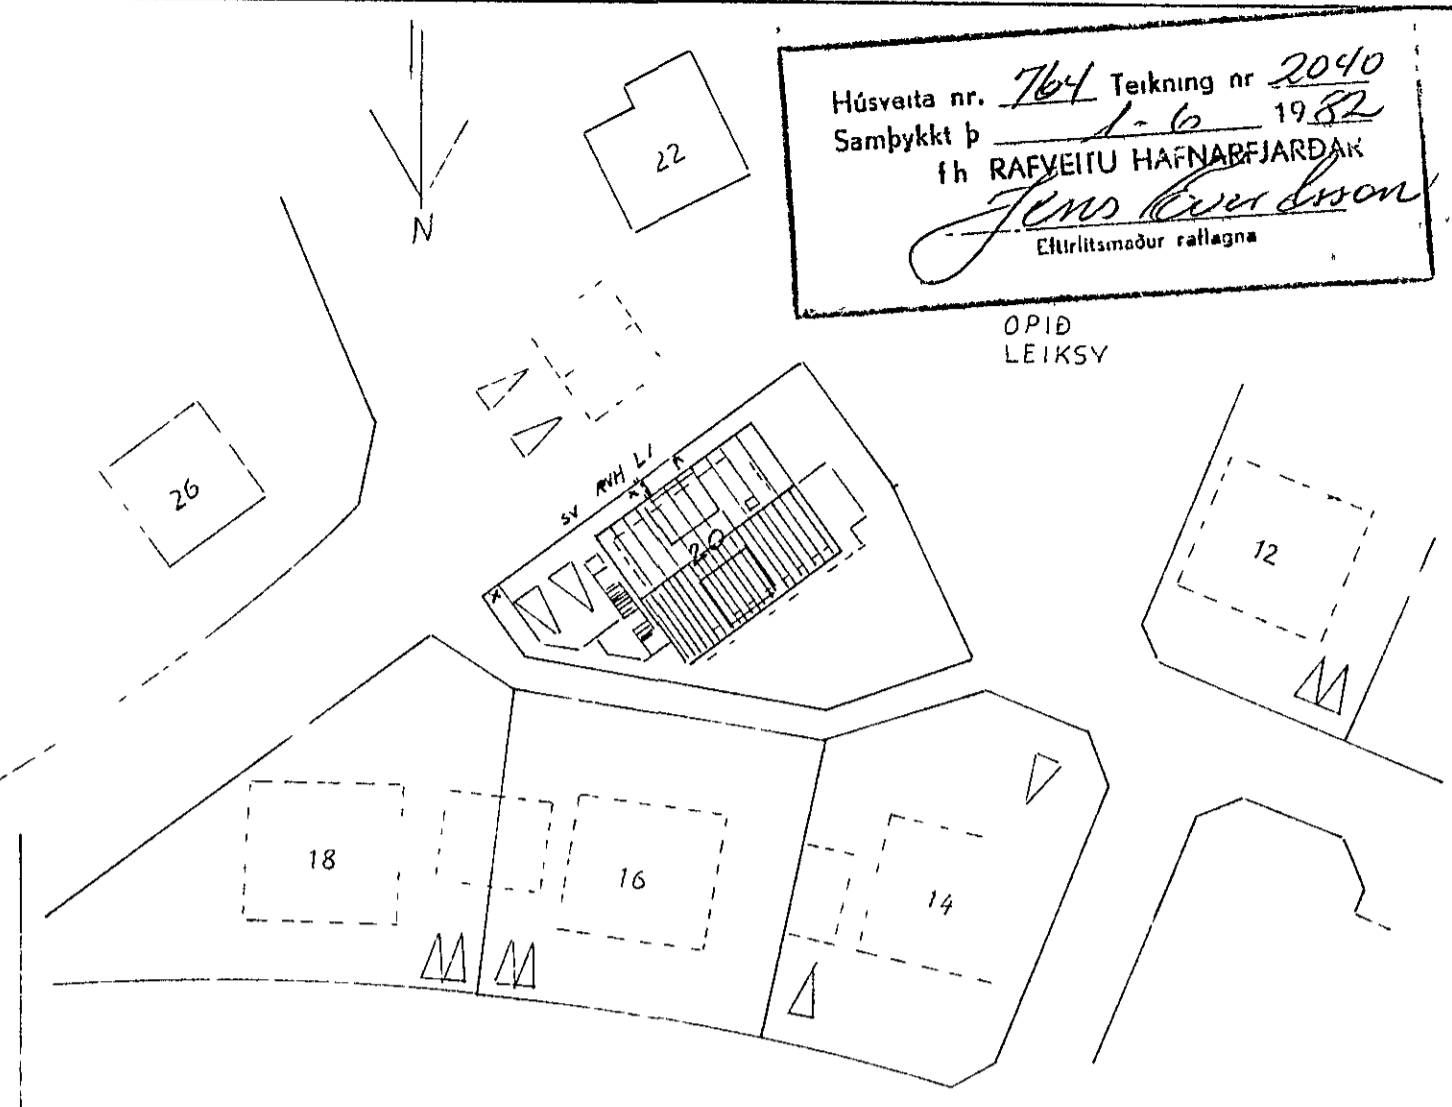

lúatök samþykkt 19.15. 1982  
 f. h. RAFVEITU HAFNARFJARDAR  
 Hilbert Kristjánsson

afstaða  
 1:500

Handwritten notes in Icelandic, partially illegible, likely describing site conditions or construction details.

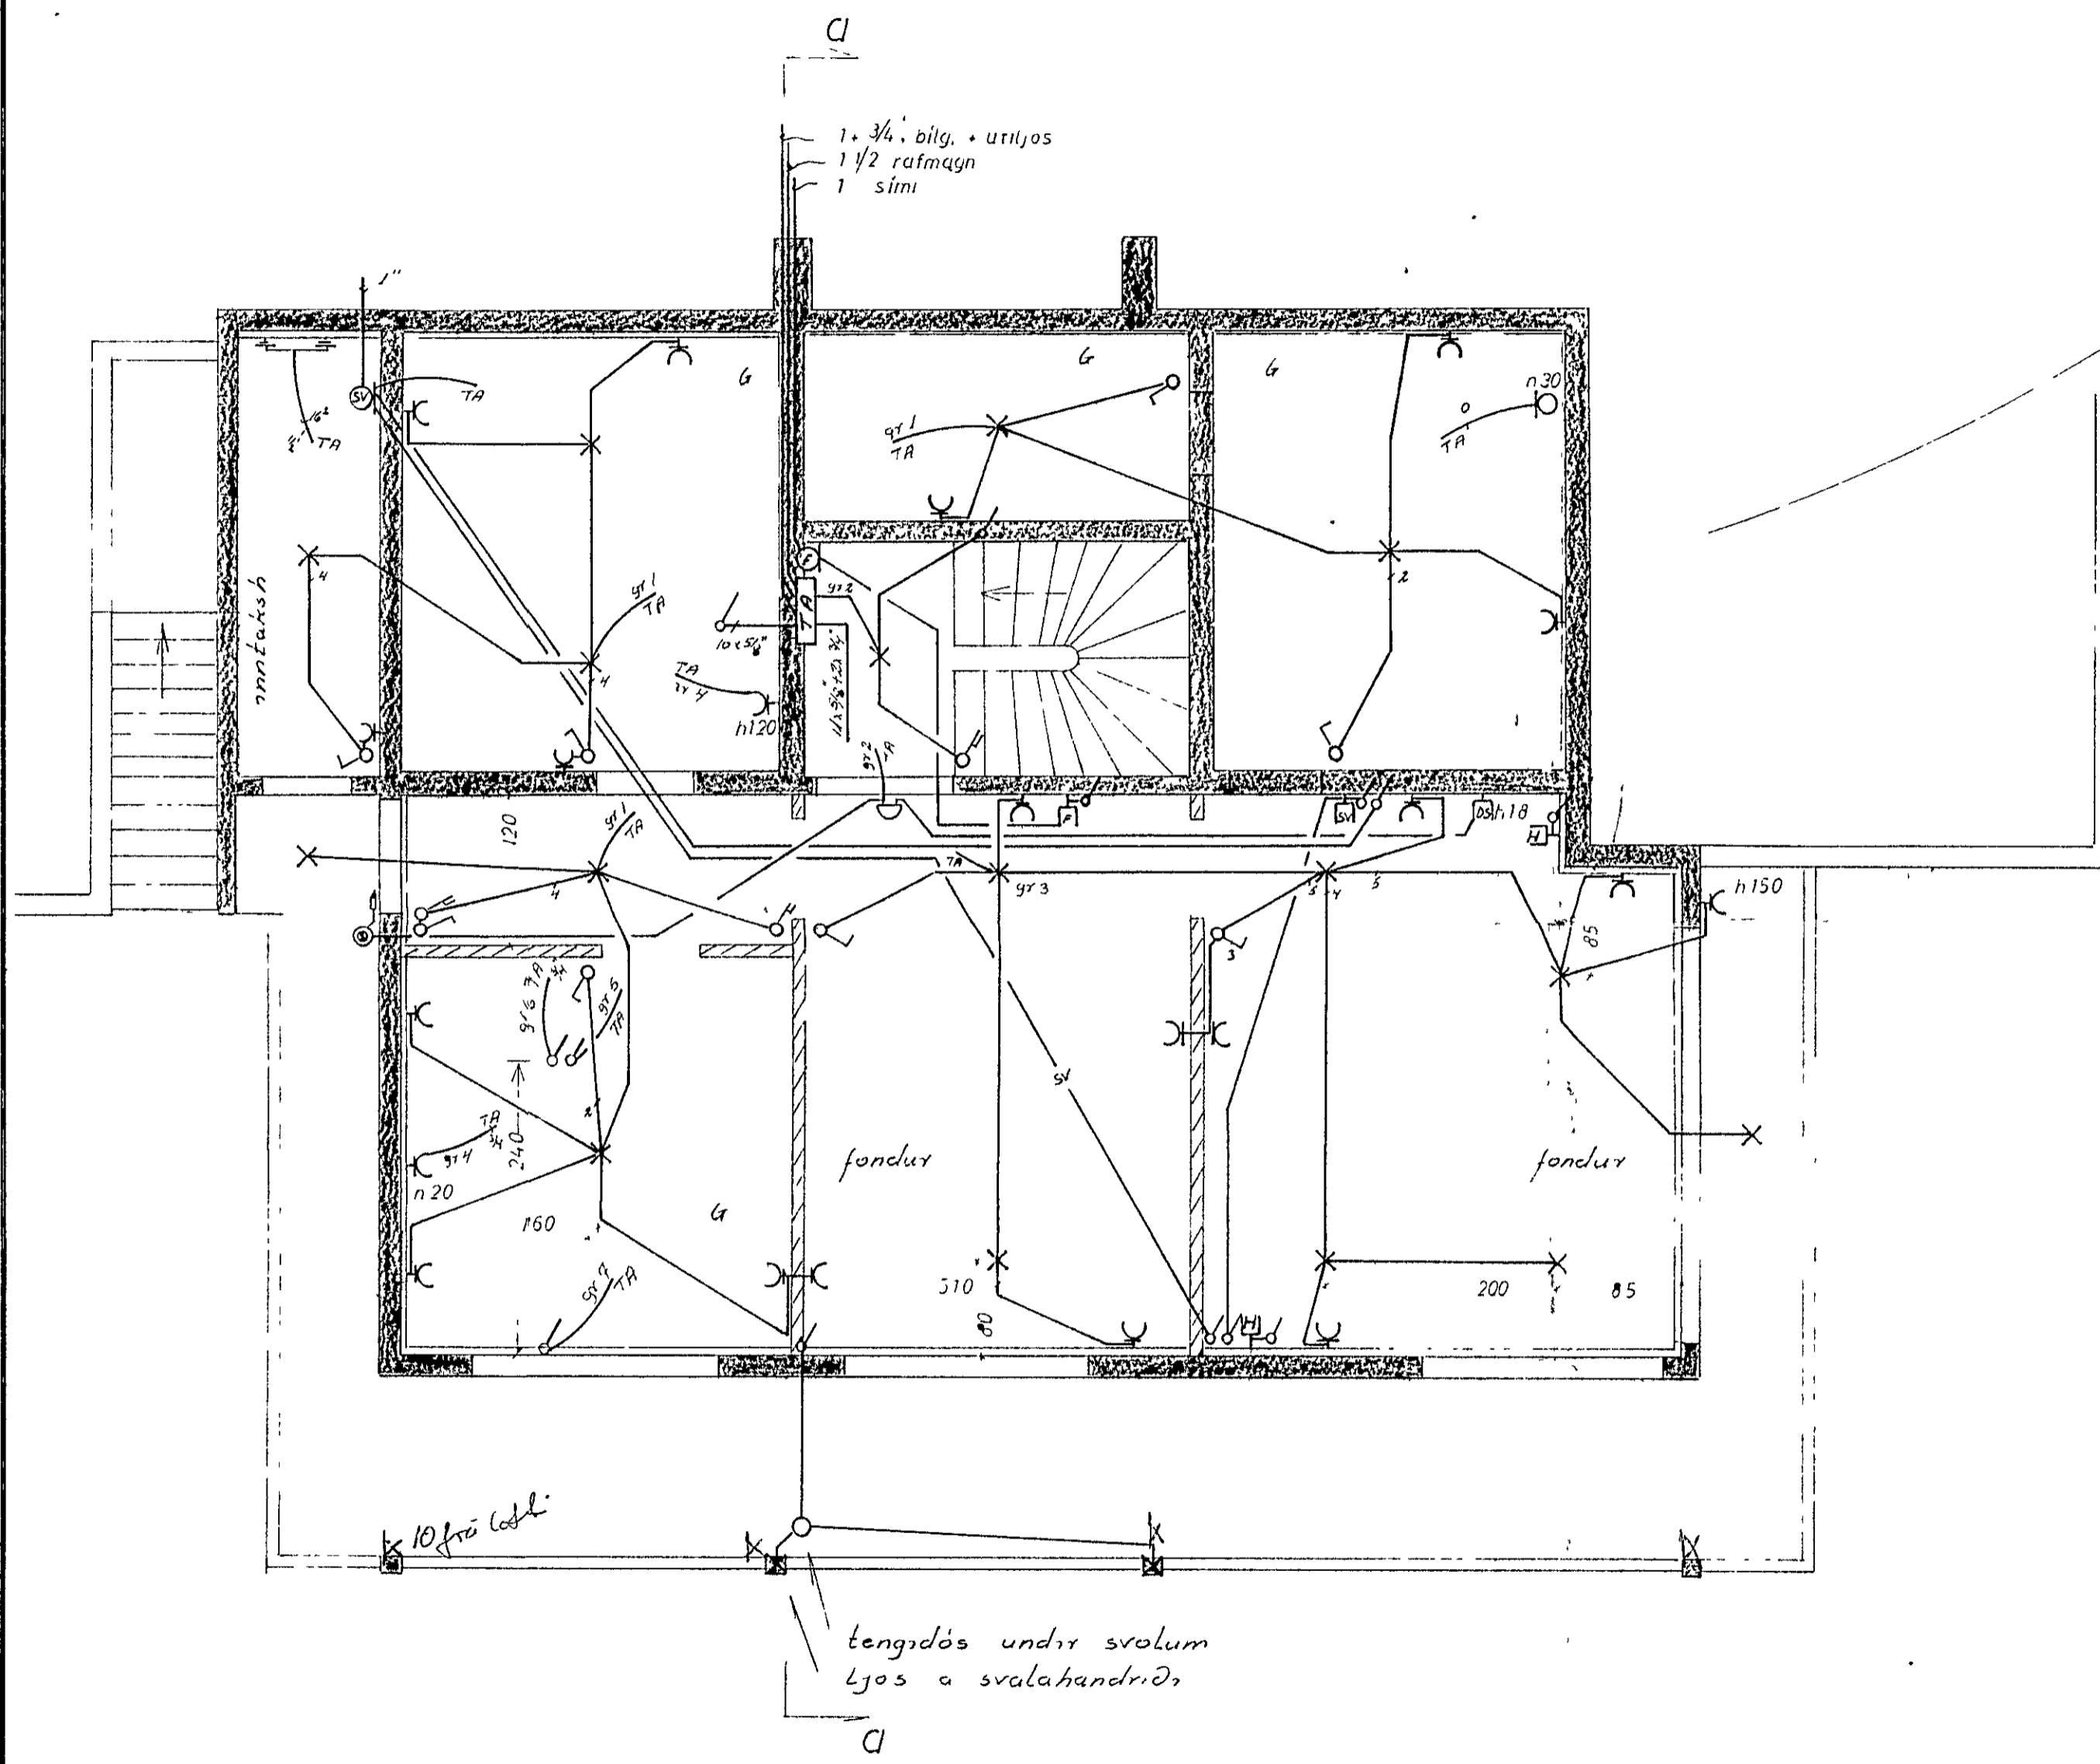

HRAUNBRÚN 20		
raflögn		verk 8104 no 1/3
kjallari, afstaða		mal 1:50, 1:500
		dags okt 81
		teikn 667
GUDMUNDUR GEIR JONSSON		
rafmagnstfr mtrf s 52735		