



GRUNNMYND 1:50

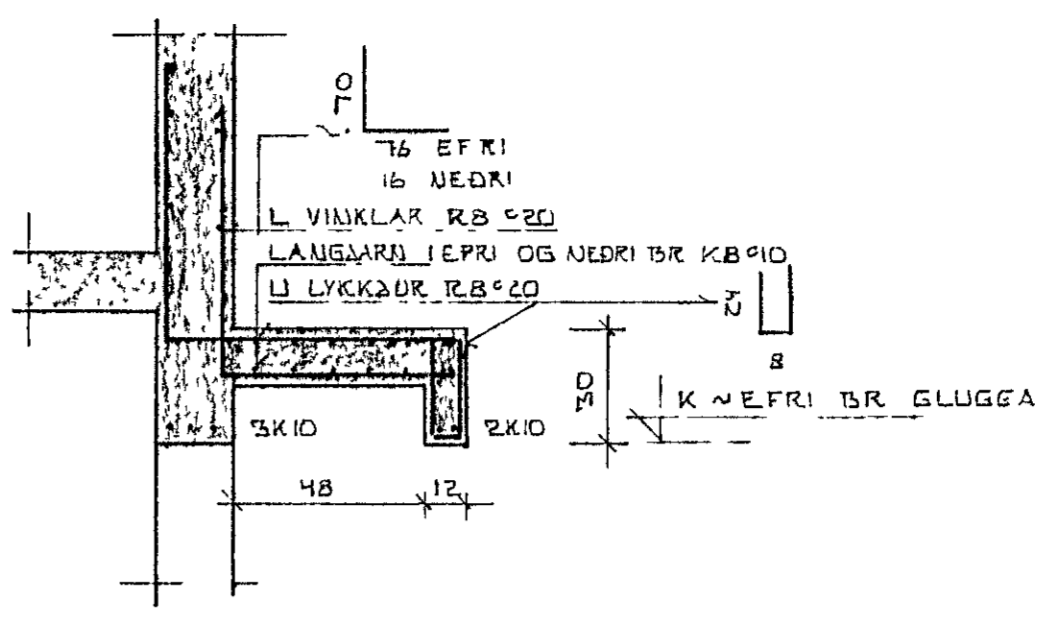


SNID A-A 1:20

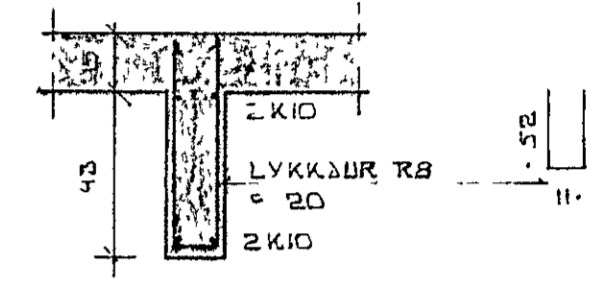


SNID B-B 1:20

ÞENDING REYKHAFS LANGDARAN BK8  
 GJARDIR KB=25, EINFÖLD GRIND  
 KB=20 TF 1 ÖÐRUM VEGGJUM  
 ARINS

BLOMA KER 'A' SVOLUM SJA TEIKNARK

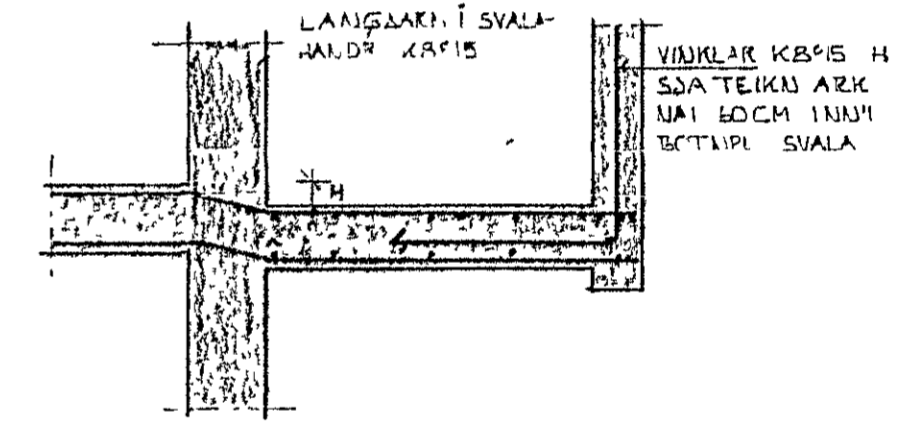

SNID C-C 1:20

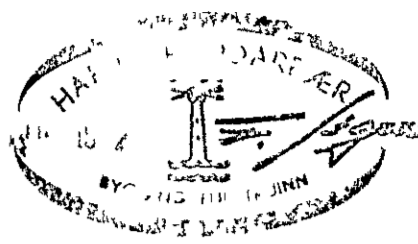

HRAUNBRÚN 20, HAFNARFIRÐI.		DAGS MARS '82 REIKN S. P. Jónsson
STEYPT PLATA YFIR HÆÐ BURÐARVIRKI		TEIKN B.A.
MÆLIKV 1:50		VERK NR: 8133
SIGURÐUR ÞORLEIFSSON TÆKNIFR ETFÍ STRANDGÖTU 11, HAFNARFIRÐI SÍMI 34751		TEIKN NR 05