


ATH. HEDIR A BLOMEXERJUM SJA TEIKN A.K.K.
 KB 90 S
 VINKLAR H SJA TEIKN A.K.K.
 NAI 60 CM IUNN I BOTNPL SVALA LANGJARN I SVALA HANDR KB 90 S

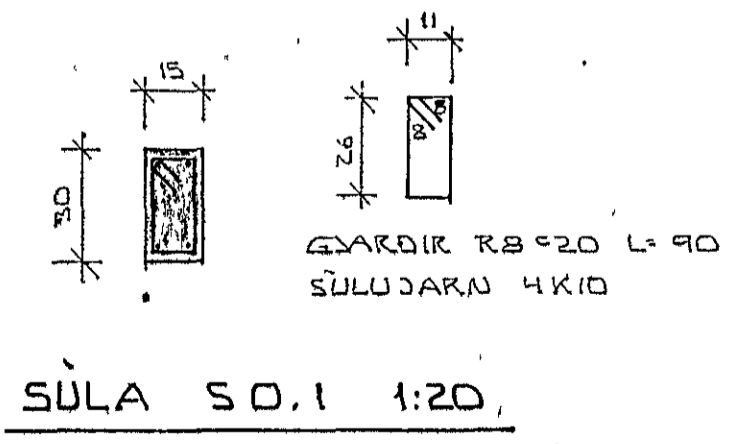

HRAUNBRUN 20 HAFNARFJARDI	DAGS. <i>eyj06</i>
PLATA YFIR KJALLARA	REIKN. <i>Ljundis</i>
MELIKV. 150	TEIKN. <i>sem</i>
SIGURDUR PORLEIFSSON TEKNIFRÆÐINGUR P.T.F.I.	VERK NR. 8133
STRANDGÖTU 11 HAFNARFJARDI SIMI 54751	TEIKN. NR. <i>04</i> 03