



SNID G 1:20


GRUNNMYND KJALLARA 1:50

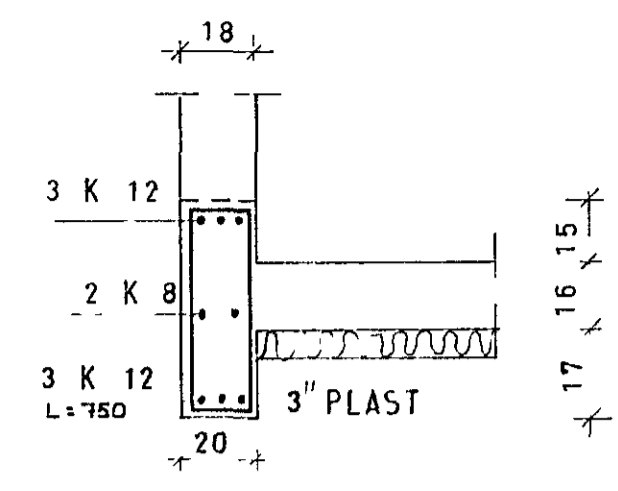


SNID A 1:20

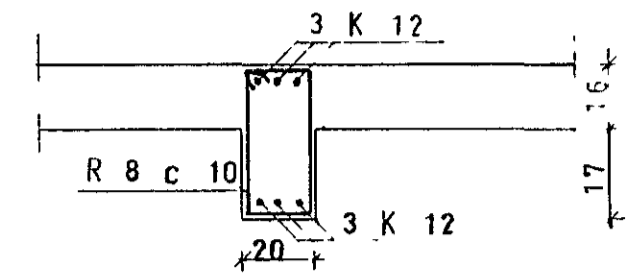


SNID B 1:20

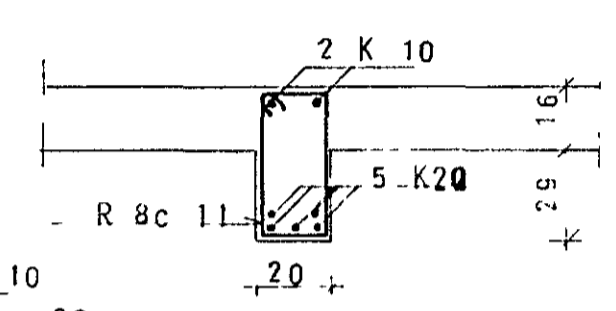


SNID C 1:20

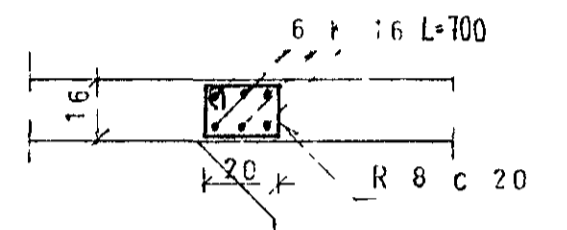

SNID D 1:20

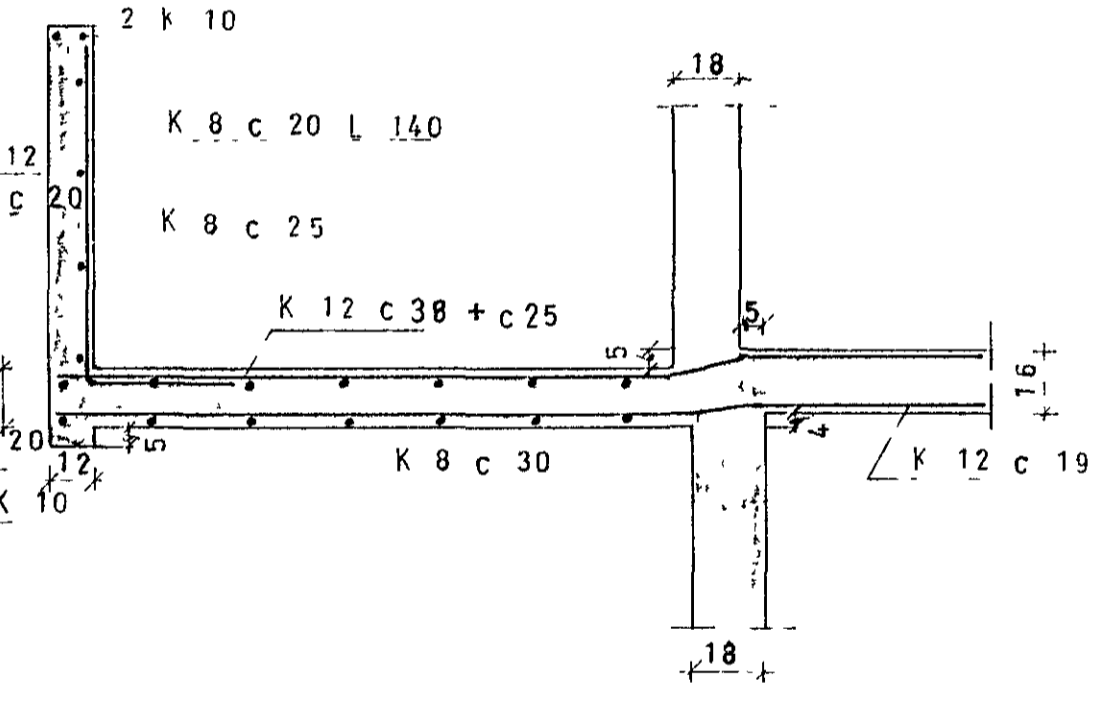

SNID E 1:20

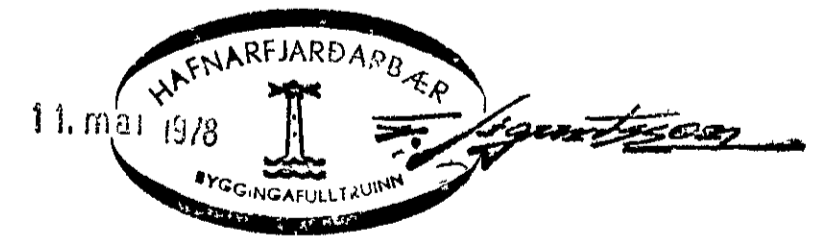

ATH: SKÝRINGAR SJÁ TEIKN NR. 13

HRAUNBRÚN 23	MÆLIKVARDI 1:20 1:50	VERK 7709	TEIKN NR 1.2
PLATA YFIR KJALLARA	Hannað 5 c Teiknað E 17	Yfirfarið Samb. SB	DAGS JÚLÍ '77
JÓHANN GUNNAR BERGÞÓRSSON STRANDGÖTU 11 — HAFNARFIRDI — SÍMI 53316	BREYTT MAI 78 880		