



Húsvetta nr 2539 Teikning nr 821  
 Samþykkt þ 31-5 1978  
 f.h. RAFVEITU HAFNARFJÁRDAR  
*Jóns Guðsson*  
 Eftirlitamaður rállegna

Lutlok samþykkt 31.5. 1978  
 f.h. RAFVEITU HAFNARFJÁRDAR  
 A.K.


GREINATAFLA, RAKAPÉTT

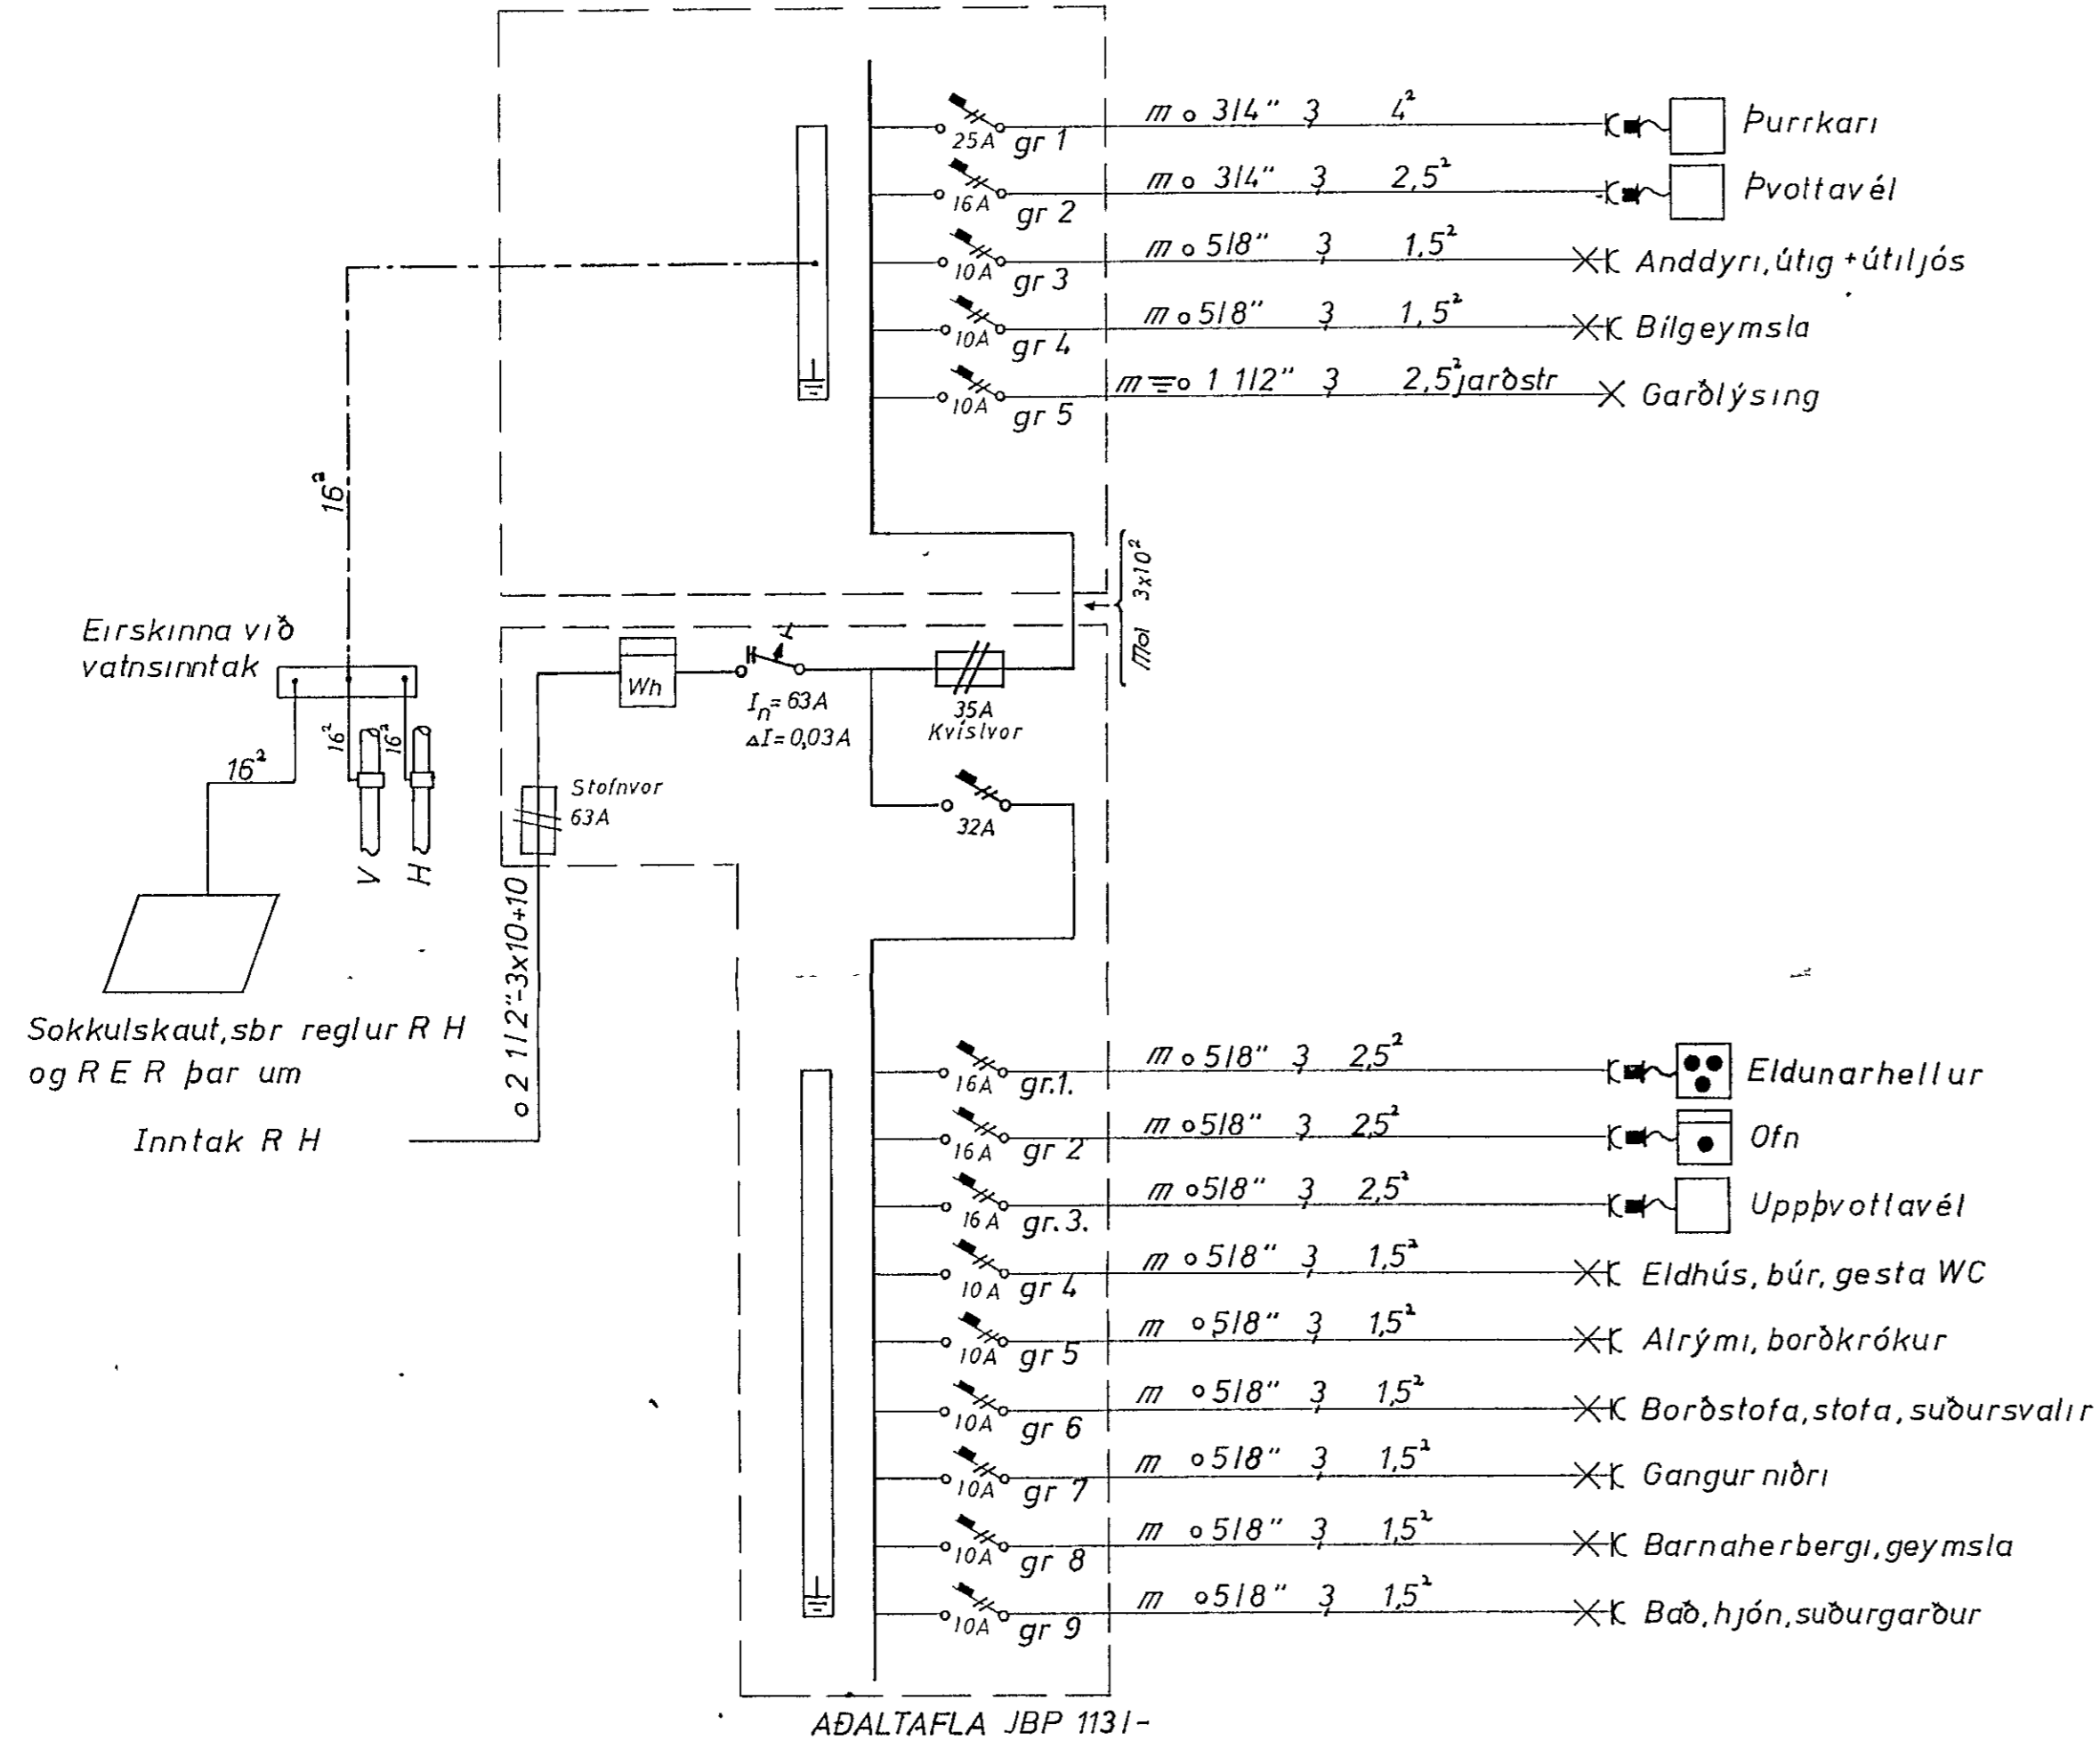

AÐALTAFLA JBP 1131-

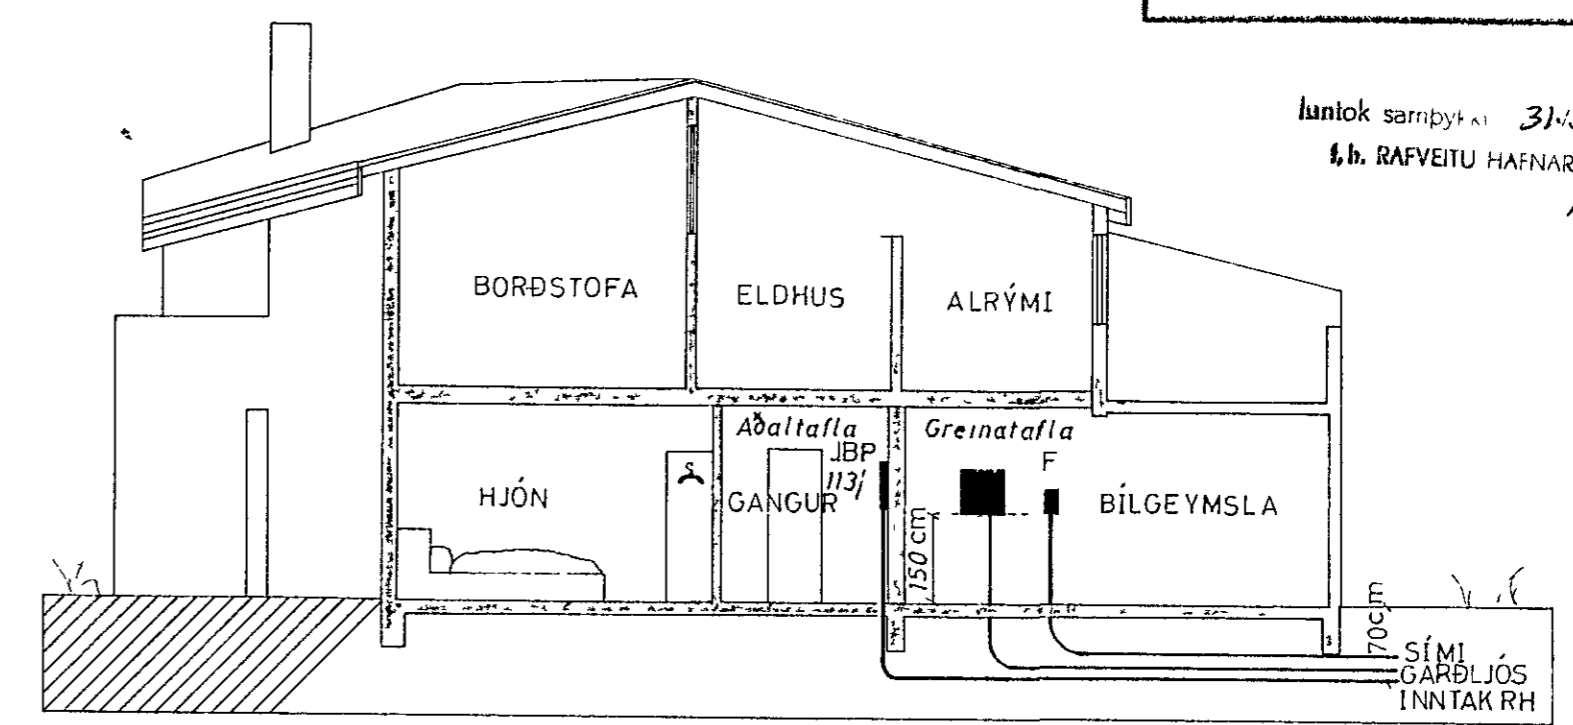

PVERSNID A-A, MK 1100

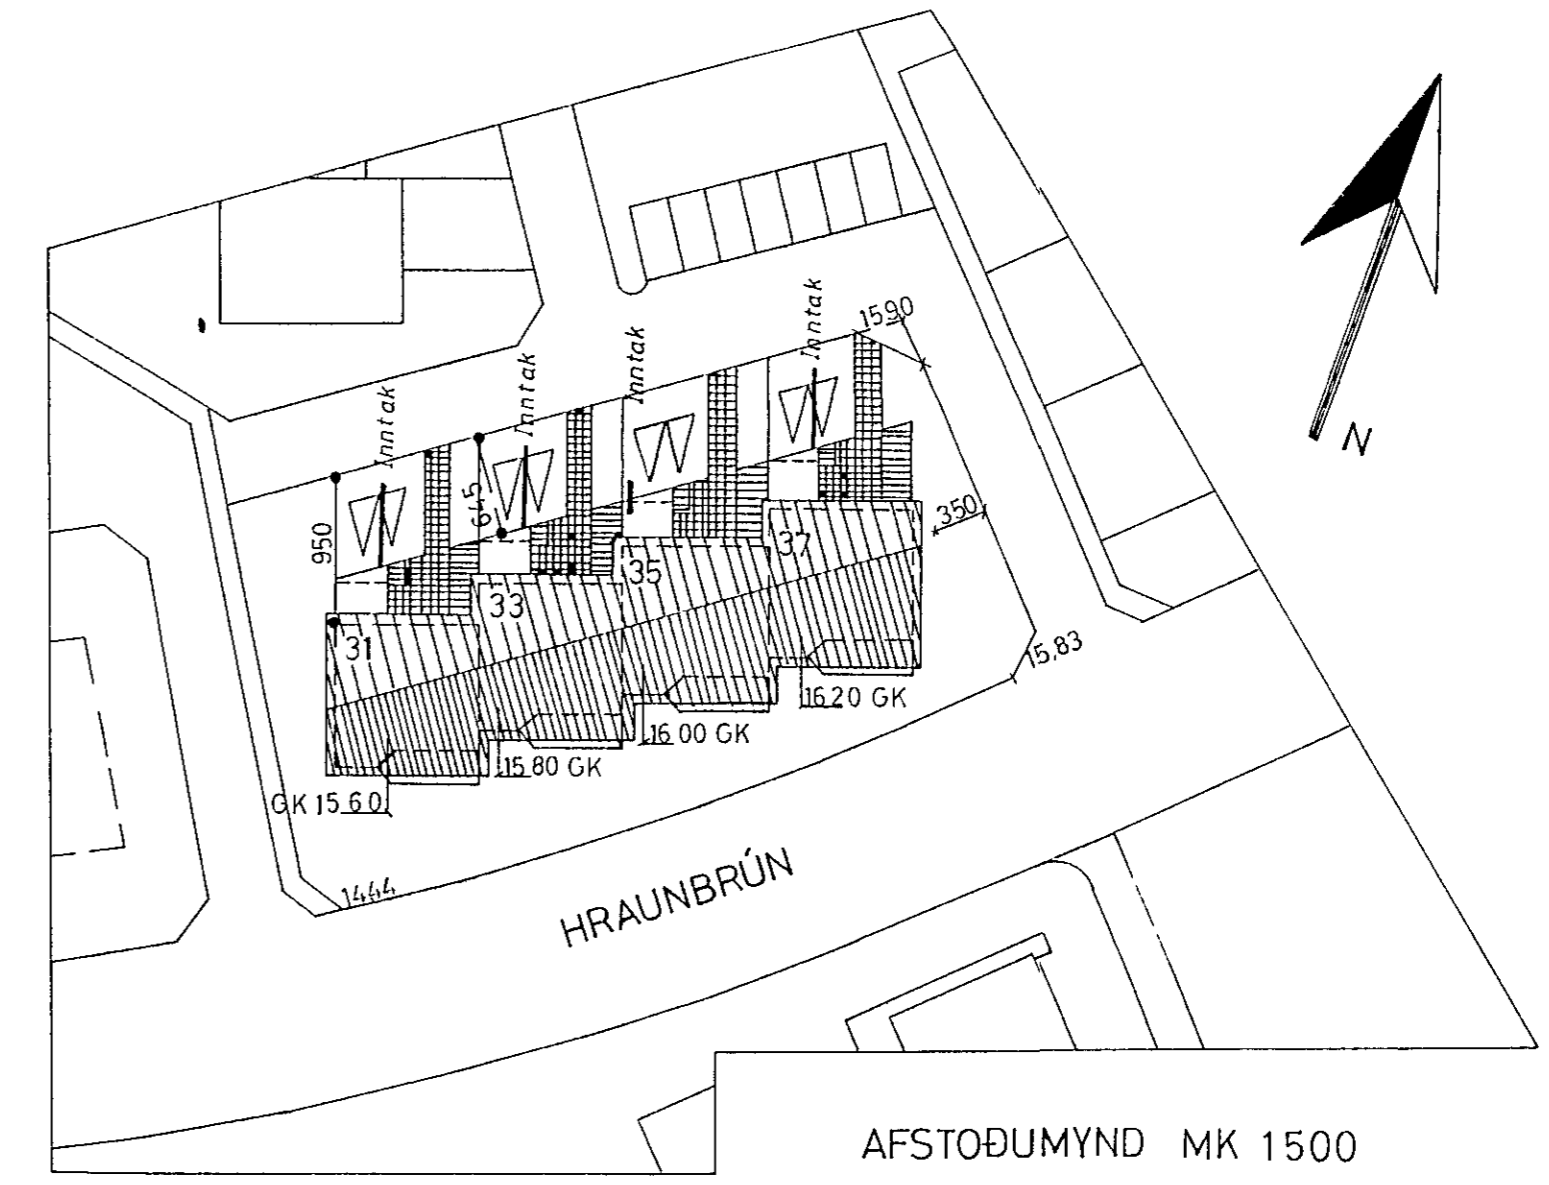

AFSTOÐUMYND MK 1500

Breyt	Dags	Nafn	HRAUNBRÚN HAFNARF	Kvarði
Frumdr	Juni 77	HK	EINLINUMYNDIR, PVERSNID, AFSTABA	1 100
Teikn	30 6 77	JL		1 500
Yfirl			Nr 77 01 2	BLAD
			Haldór Kristjans son Rafmagnsverkfræðingur Otraleig 34 Rvk Sími 31187	2 AF 2