
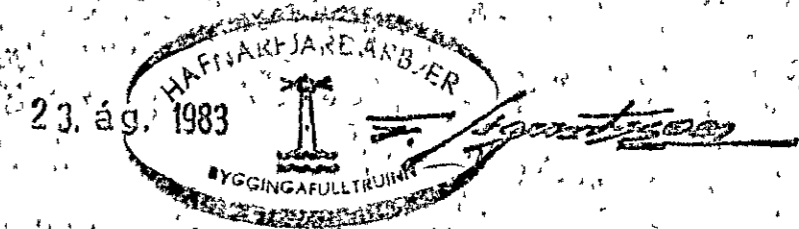


EINFÖLD GRIND Í ÚTVEGG K 10% 35

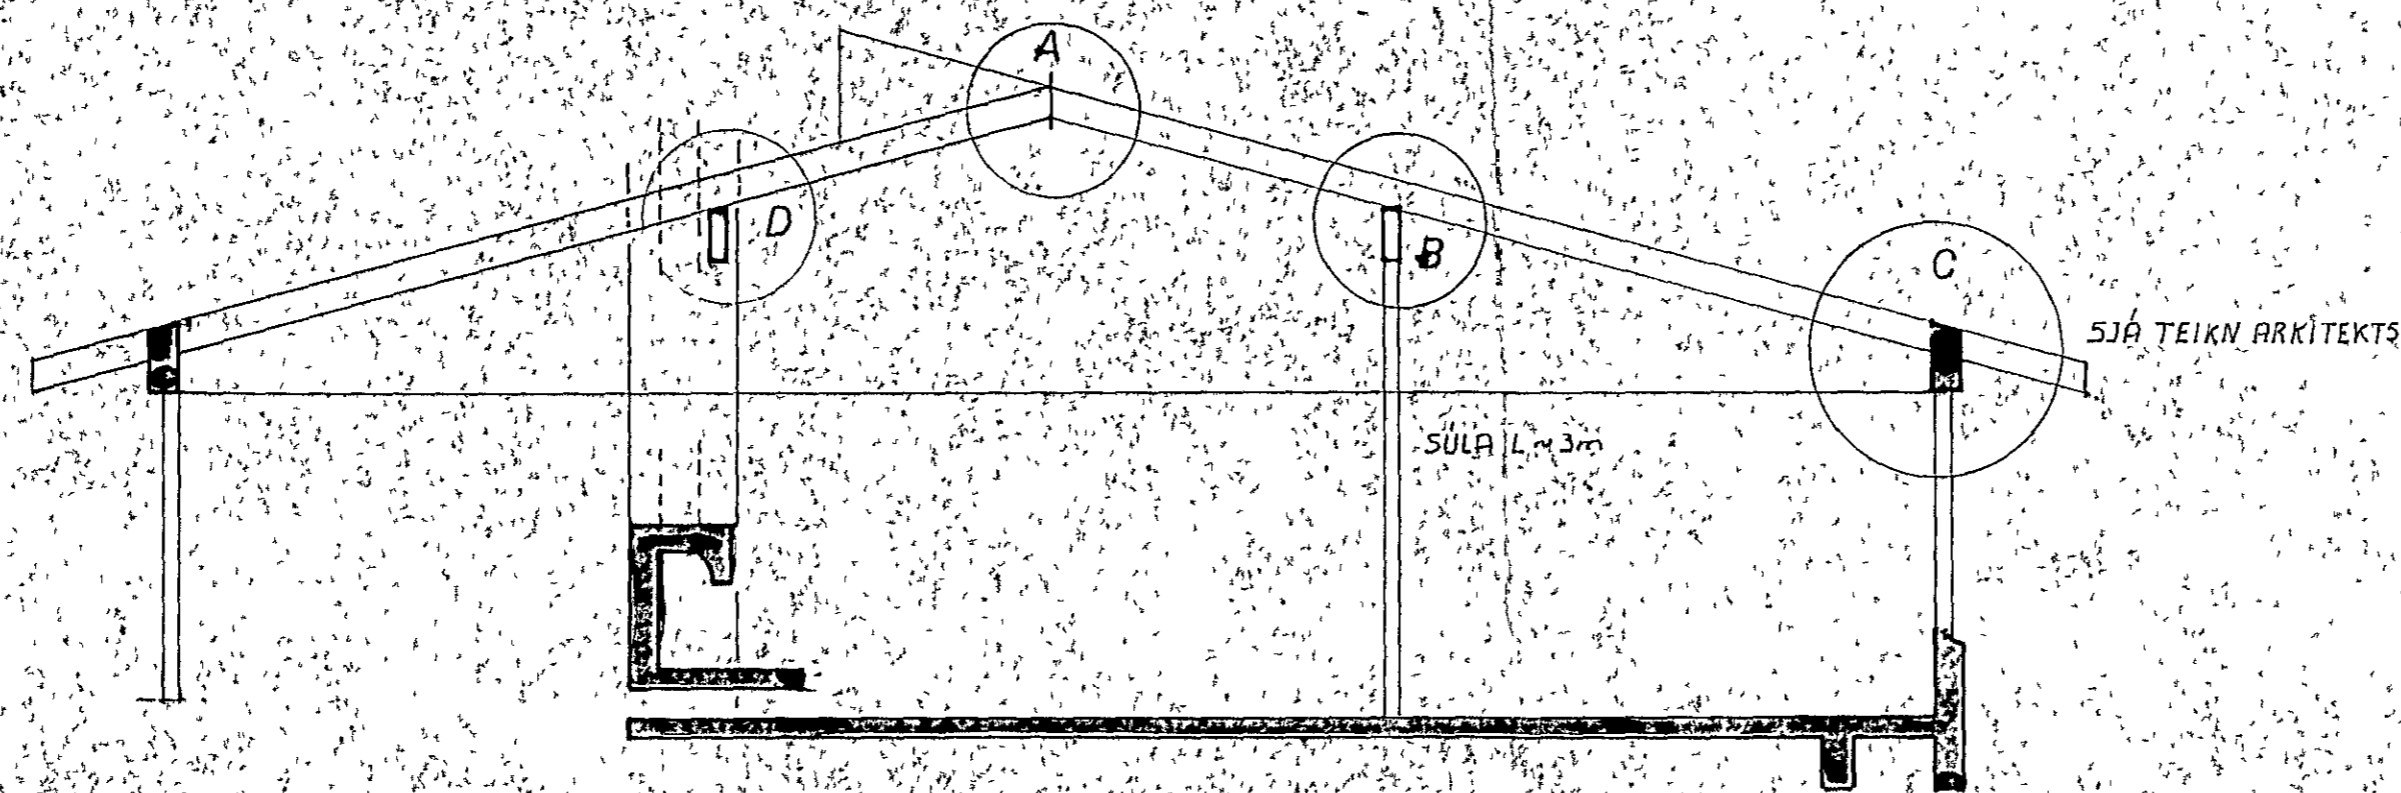

Breytt 23. ág. 1983 und I.B.

TEIKN 101-3

HRAUNBRÚN 39	01'83	Elsa	
SPERRUR			1:50
Linnar Sigurdsson MTFI s. 52941.			E