


8 JAN 1989
 HAFNARÁRNDARUR
 BYGGINGAFLUTUN

- tilvísanir:
- veggur V12 - sjá teikn.nr - 1-22
 - veggur V13-V15. - 1-23
 - V16-V21. - 1-24
 - V22-V24. - 1-25
 - súlur S1-S7. - 1-40
 - S8-S12. - 1-41

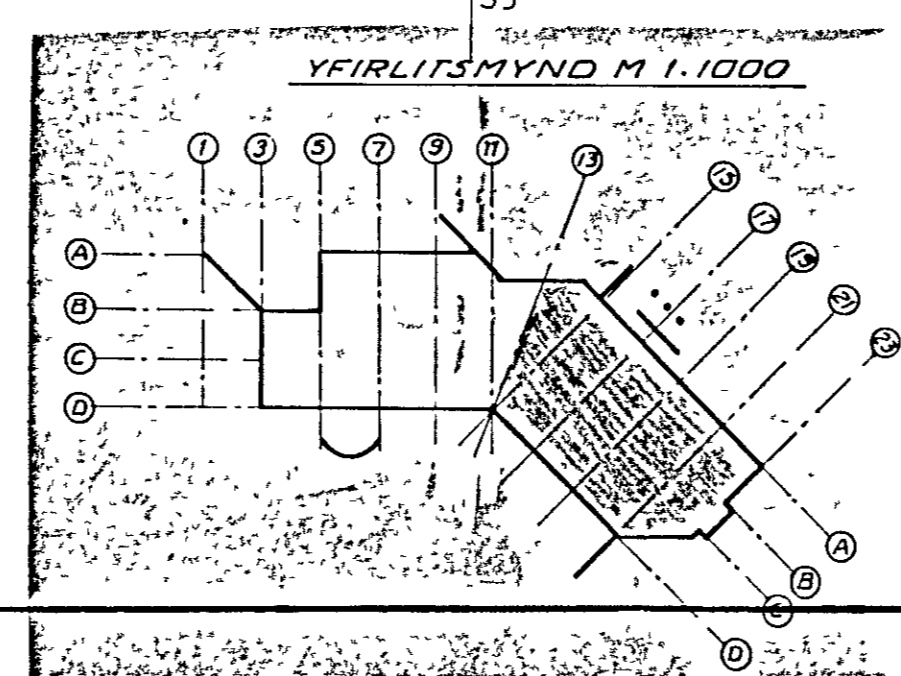

VERKFRÆDISTOFAN FERILL HF.
 SUÐURLANDSÁR 4 REYKJAVÍK SIMI 688570

Grunnskóli Setbergi
 1 áfangi
 plata yfir 1.hæð

DAGS	HANNAÐ	SÁMÞYKKT
1 50 120 1-10	ÁUG 1988 HANNAD	1 11 11
BR	2712'BB DAGS	nr. 326