


tilvisanir.

bitar B1 og B2:	sjá teikn. nr.	1-12
" V1 og V2	"	1-20
" V3 - V7	"	1-21
" V8 - V12	"	1-22
sútur S1 - S7	"	1-40
" S8 - S12	"	1-41

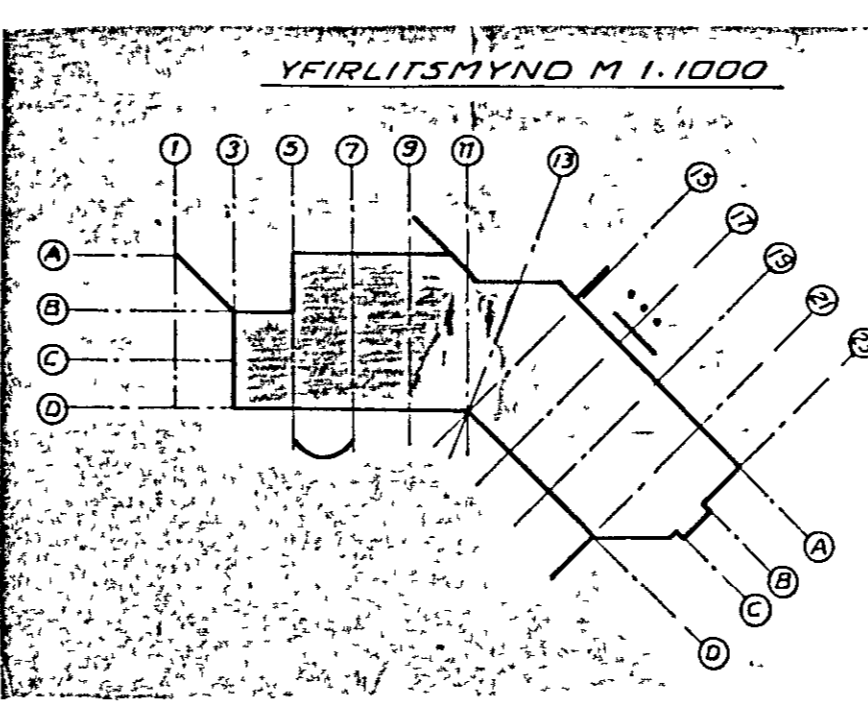

VERKFRÆDISTOFAN FERILL HF.
SUDURLANDSBRÁU 4 REYKJAVÍK SÍMI 688570

Grunnskóli Setbergi
1 áfangi
plata yfir 1 hæð

DAGS 27. AUG. 1988
TEIKNAD h s nr. 326 1 10 A

18 JAN 1989
SÁMÞYKKT
SÁMÞYKKT