




FESTING BITA VID ÚTVEGG, Mkv 1.10  
DEILI 1

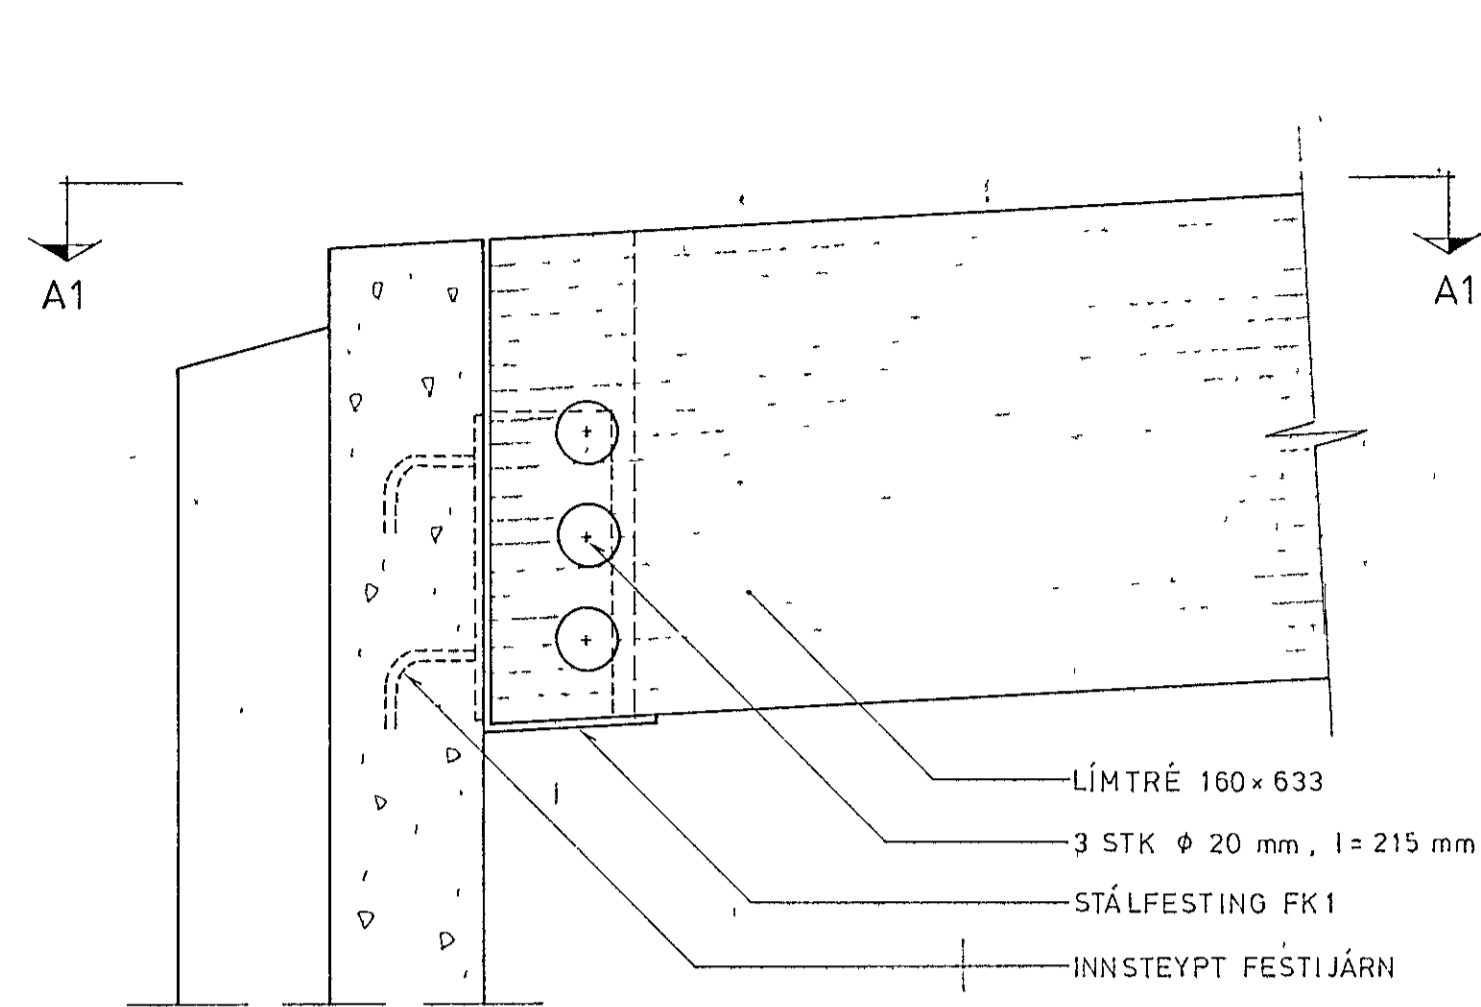


SNID A1 - A1

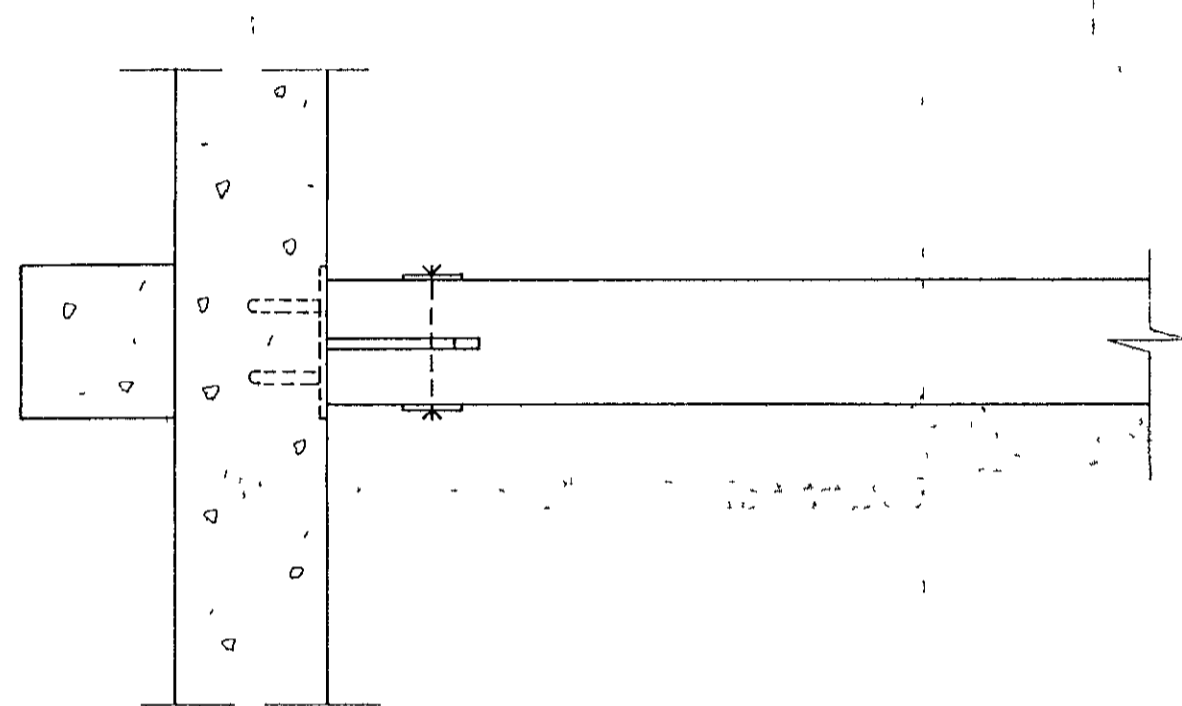


FESTING BURÐARBITA OG SÚLU, Mkv 1.10  
DEILI 2

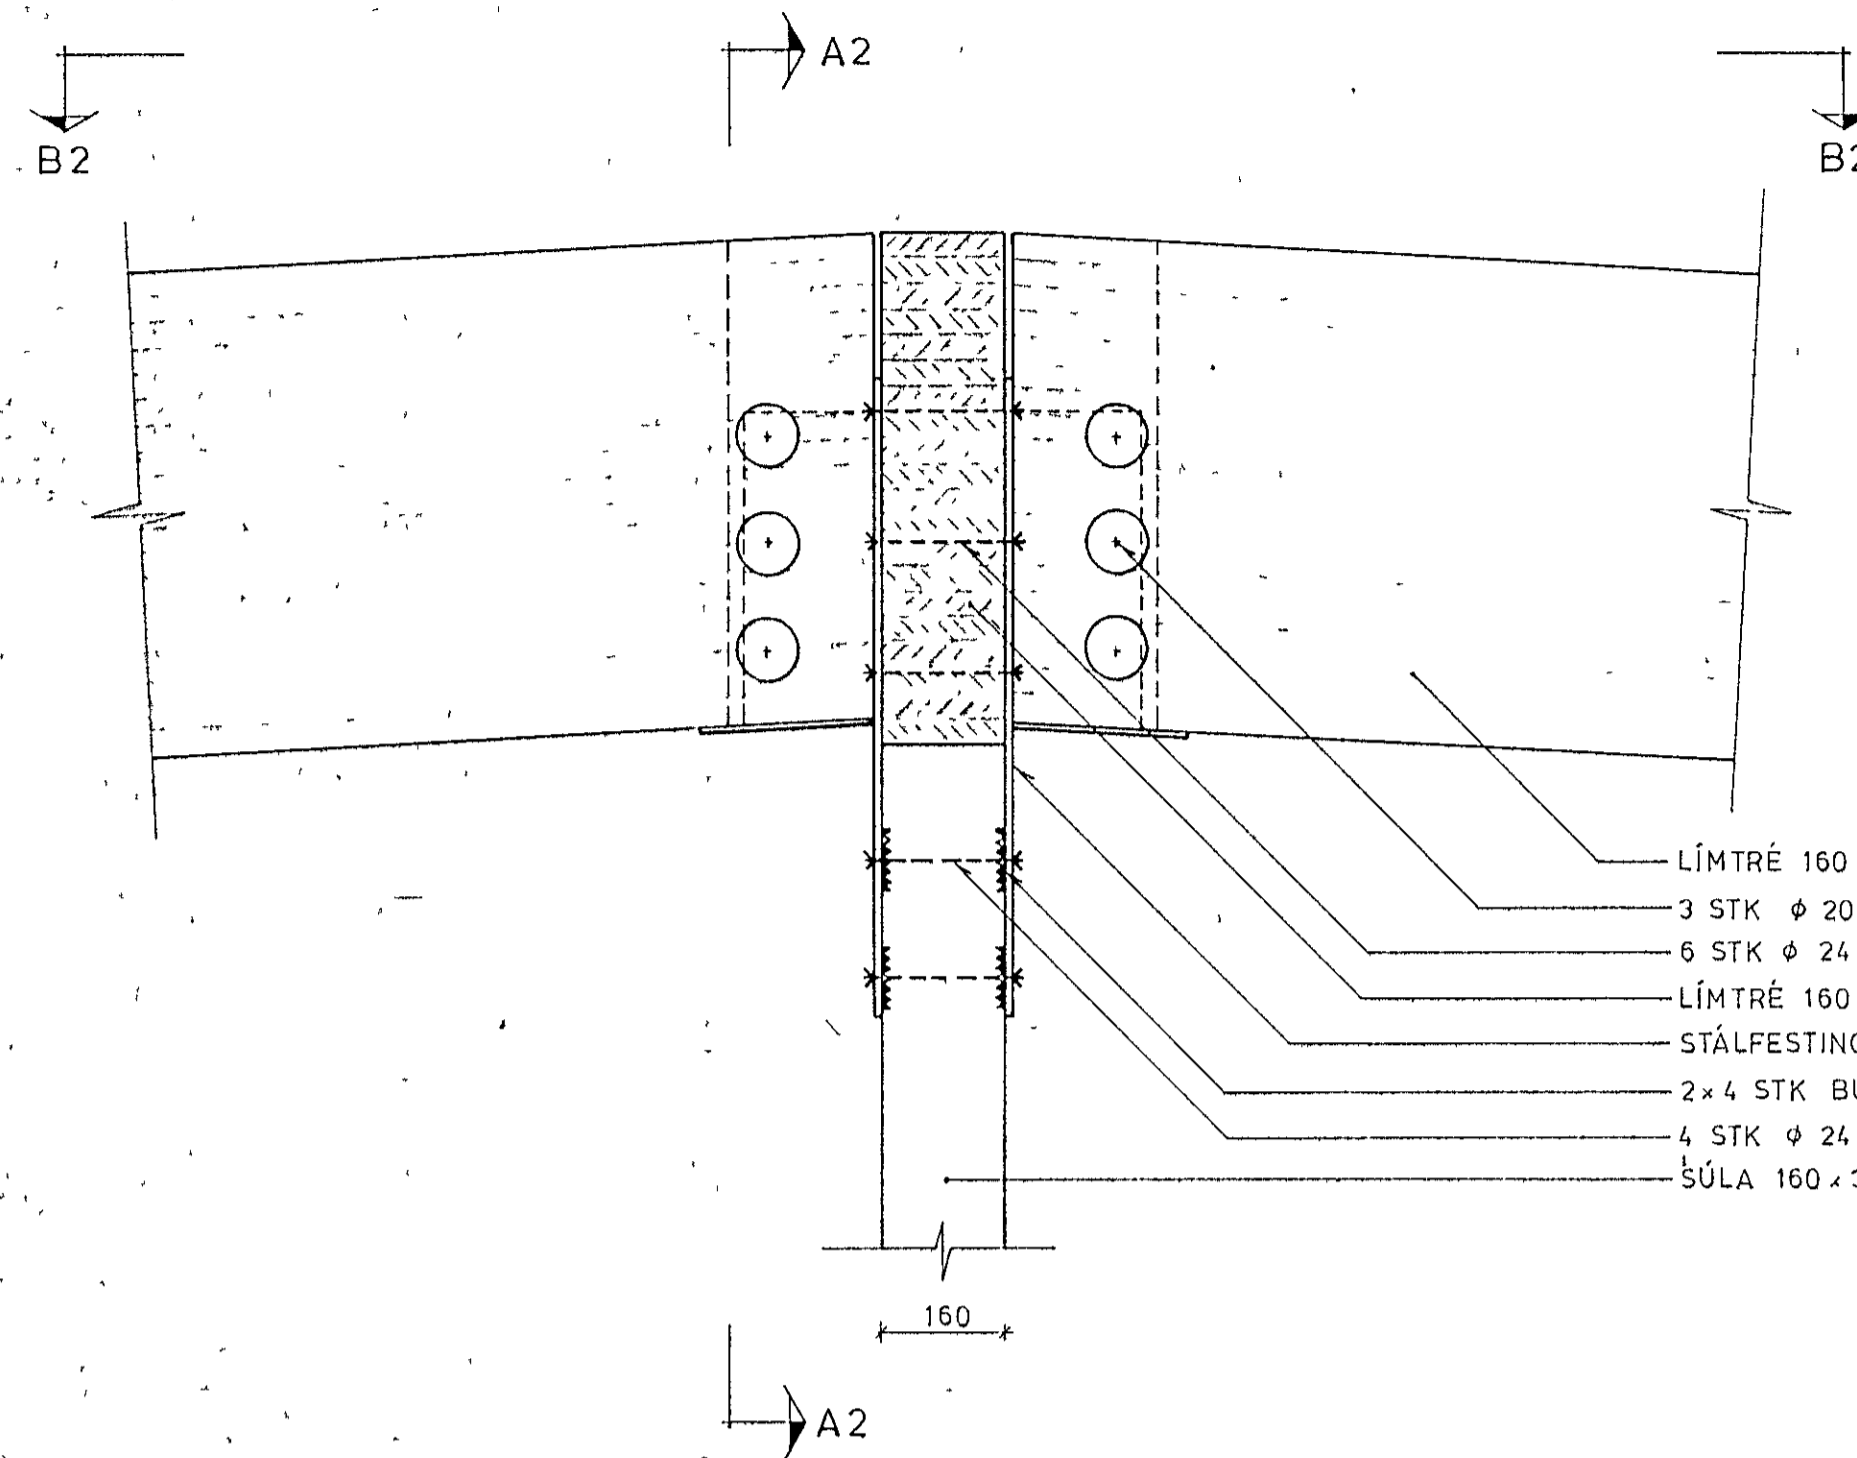


SNID B2 - B2

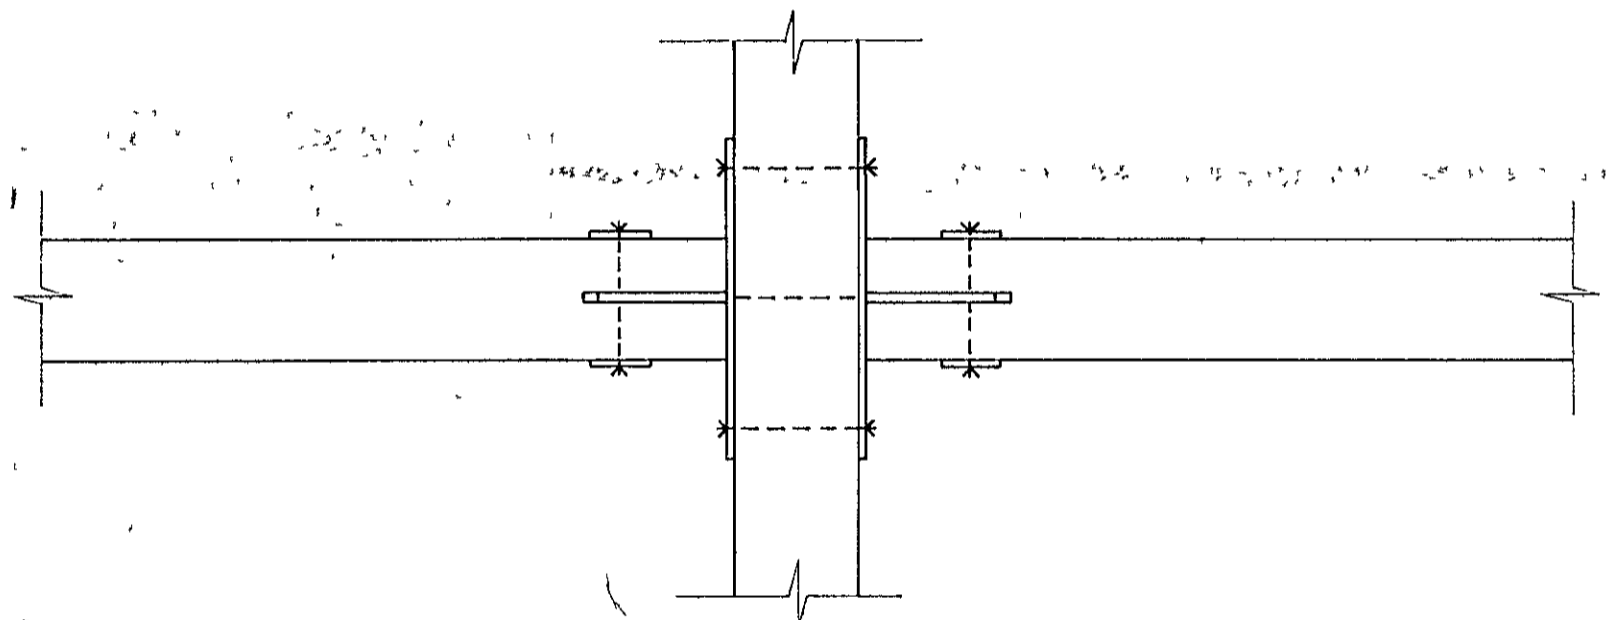


SNID A2 - A2

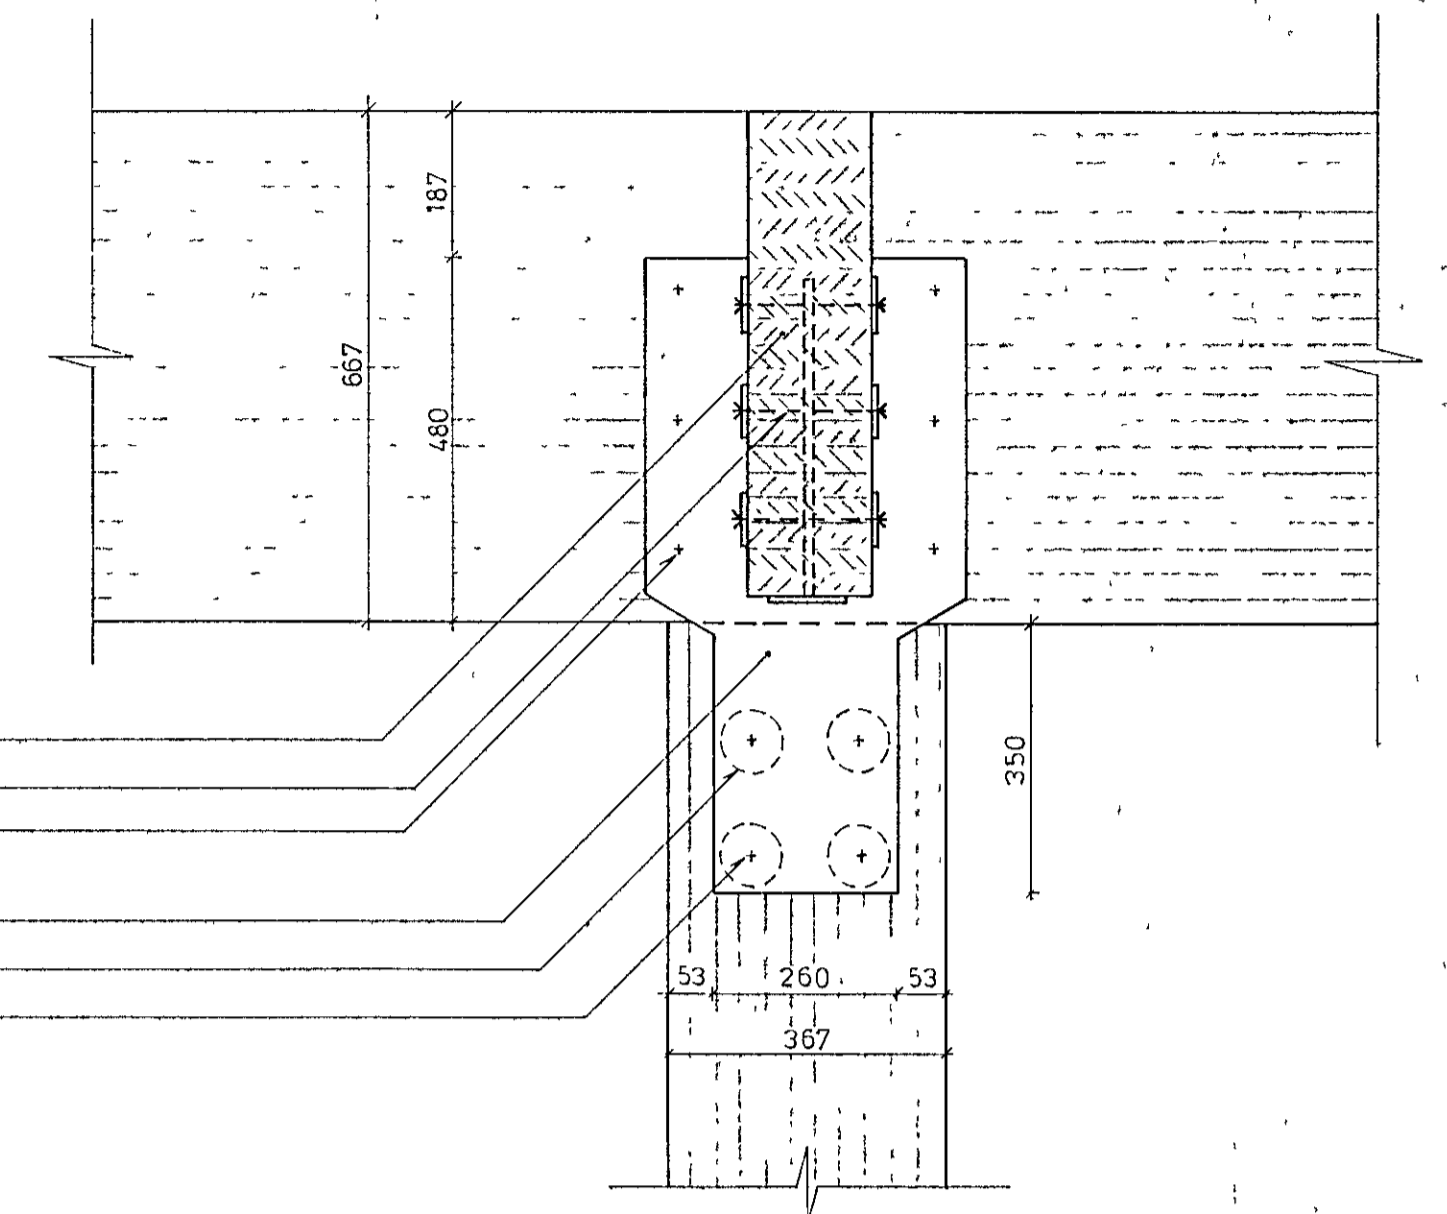

FESTING BURÐARBITA, Mkv 1.10  
DEILI 2.1

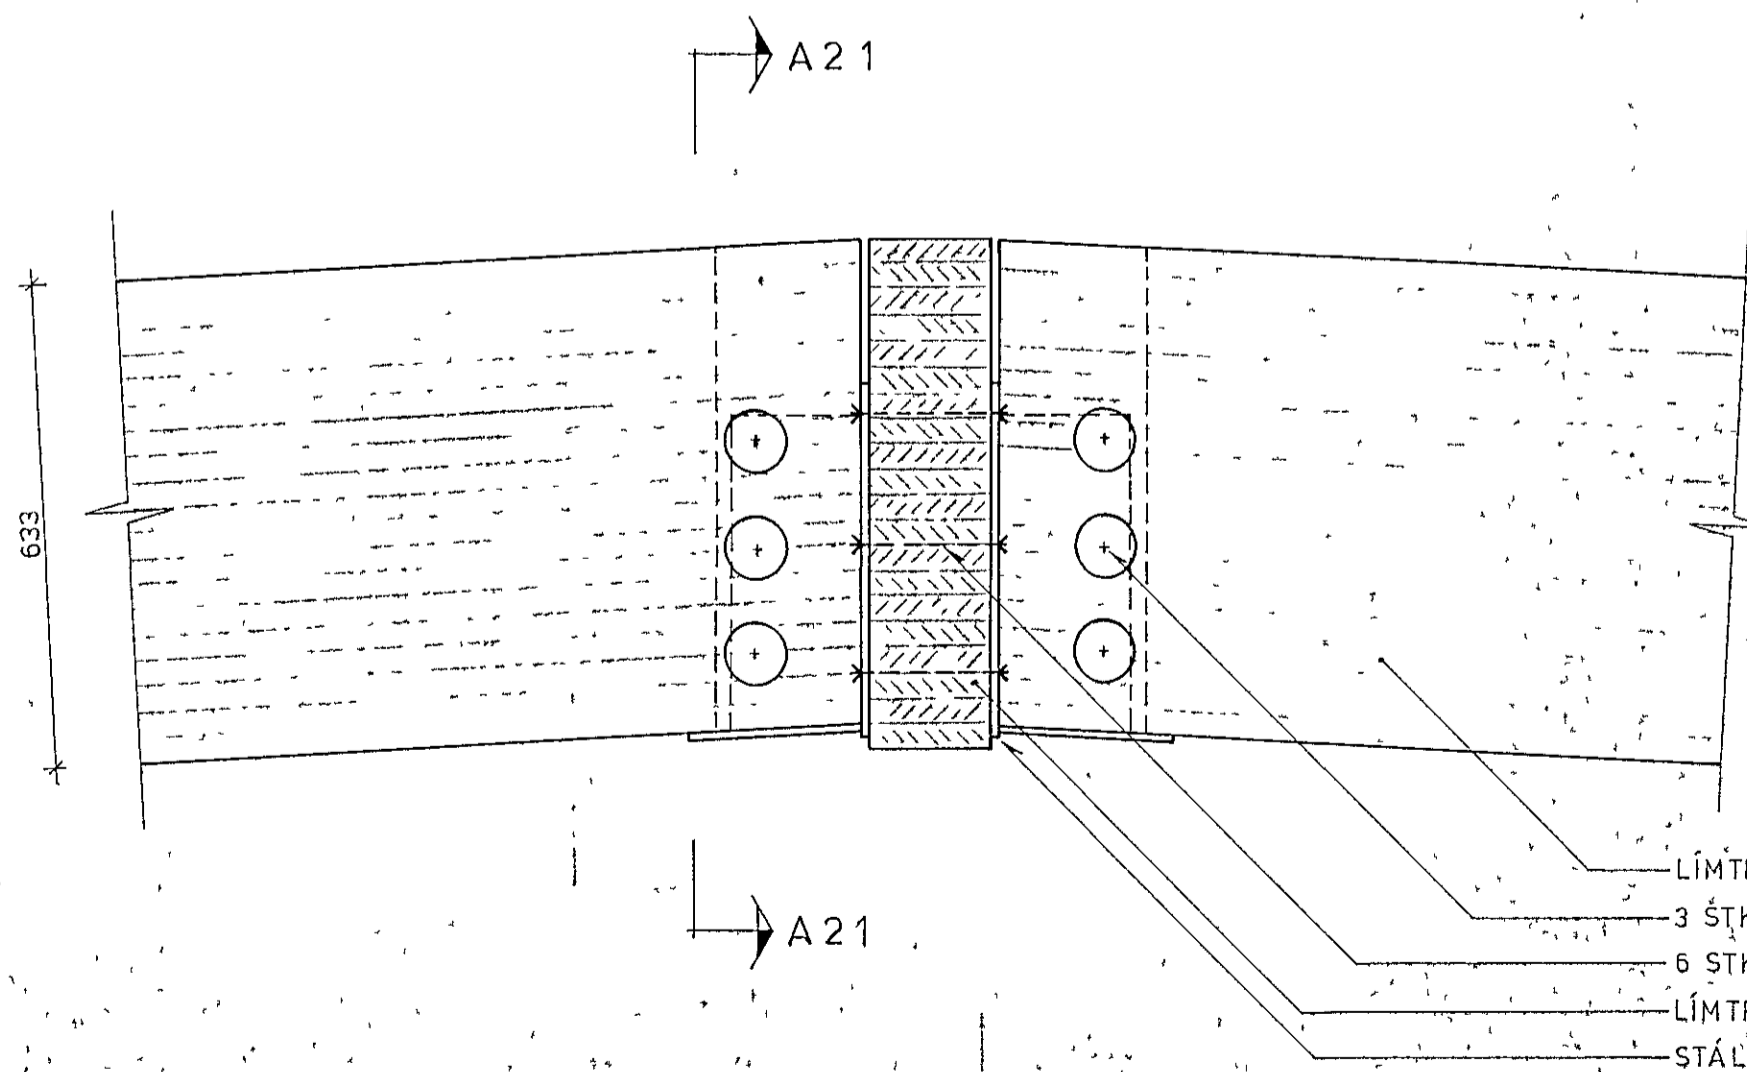

SNID A21 - A21

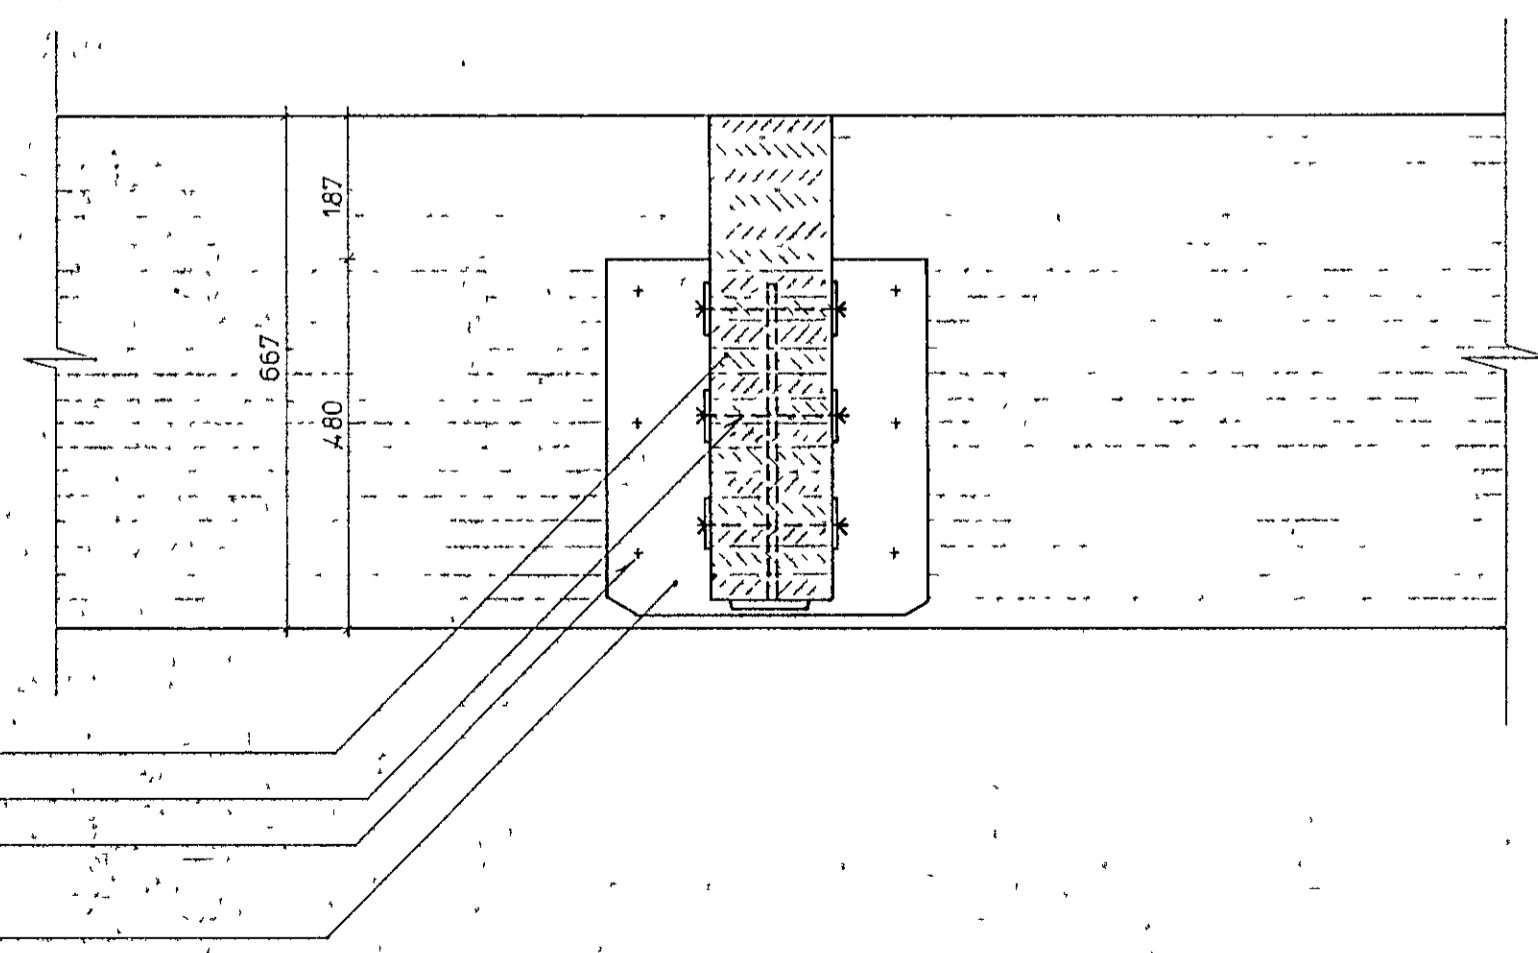

		HÓLSHRAUN 1	
		HAFNARFIRÐI	
		SNID 1 PAKBITA	
TAKMIDUNUSTAN SE HAFNARFIRÐI BYGGINGARULLFRÖÐ		LÍMTRÉ HANNAD 50	KVARDI 1.10
Ólafur Ólafsson		TEIKNAD NR	DAGS 7.10'87.
			NR B5