

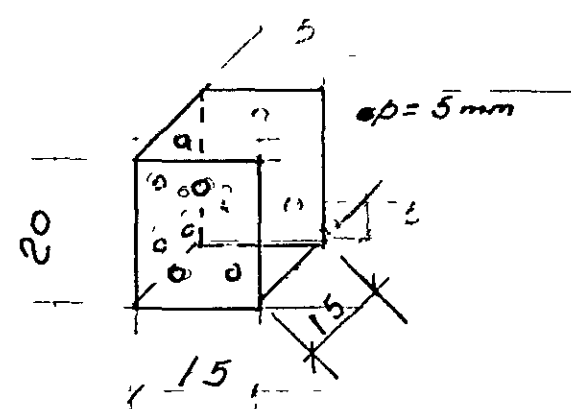
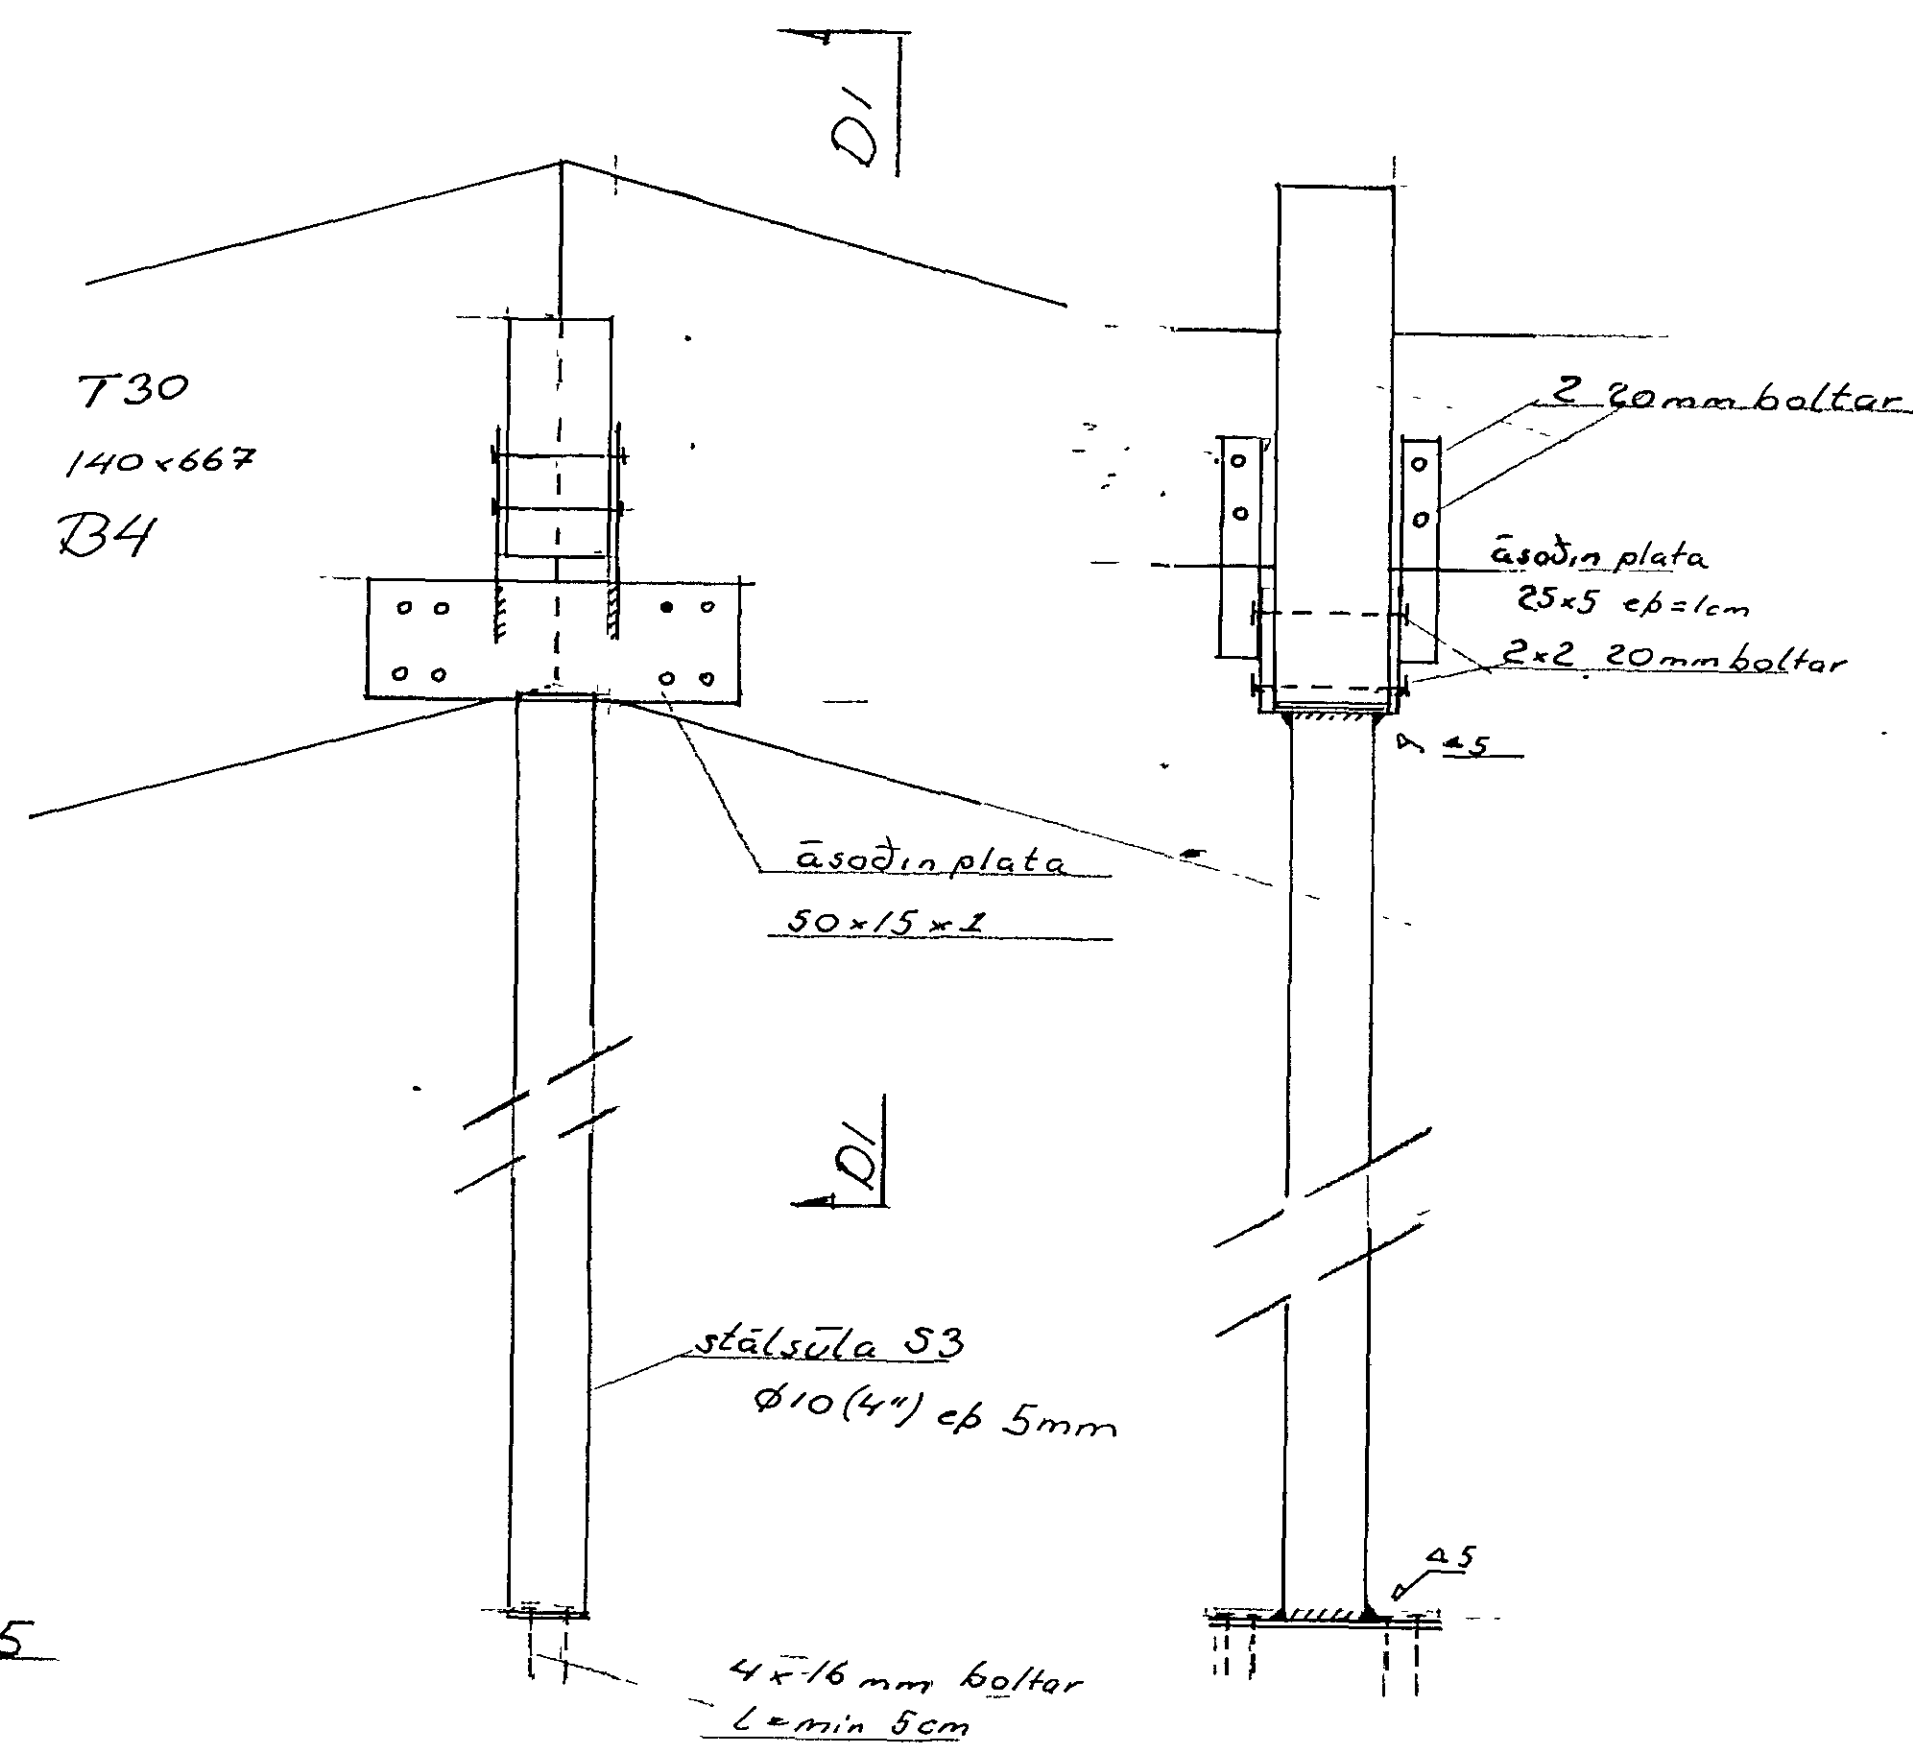


Gólf skó

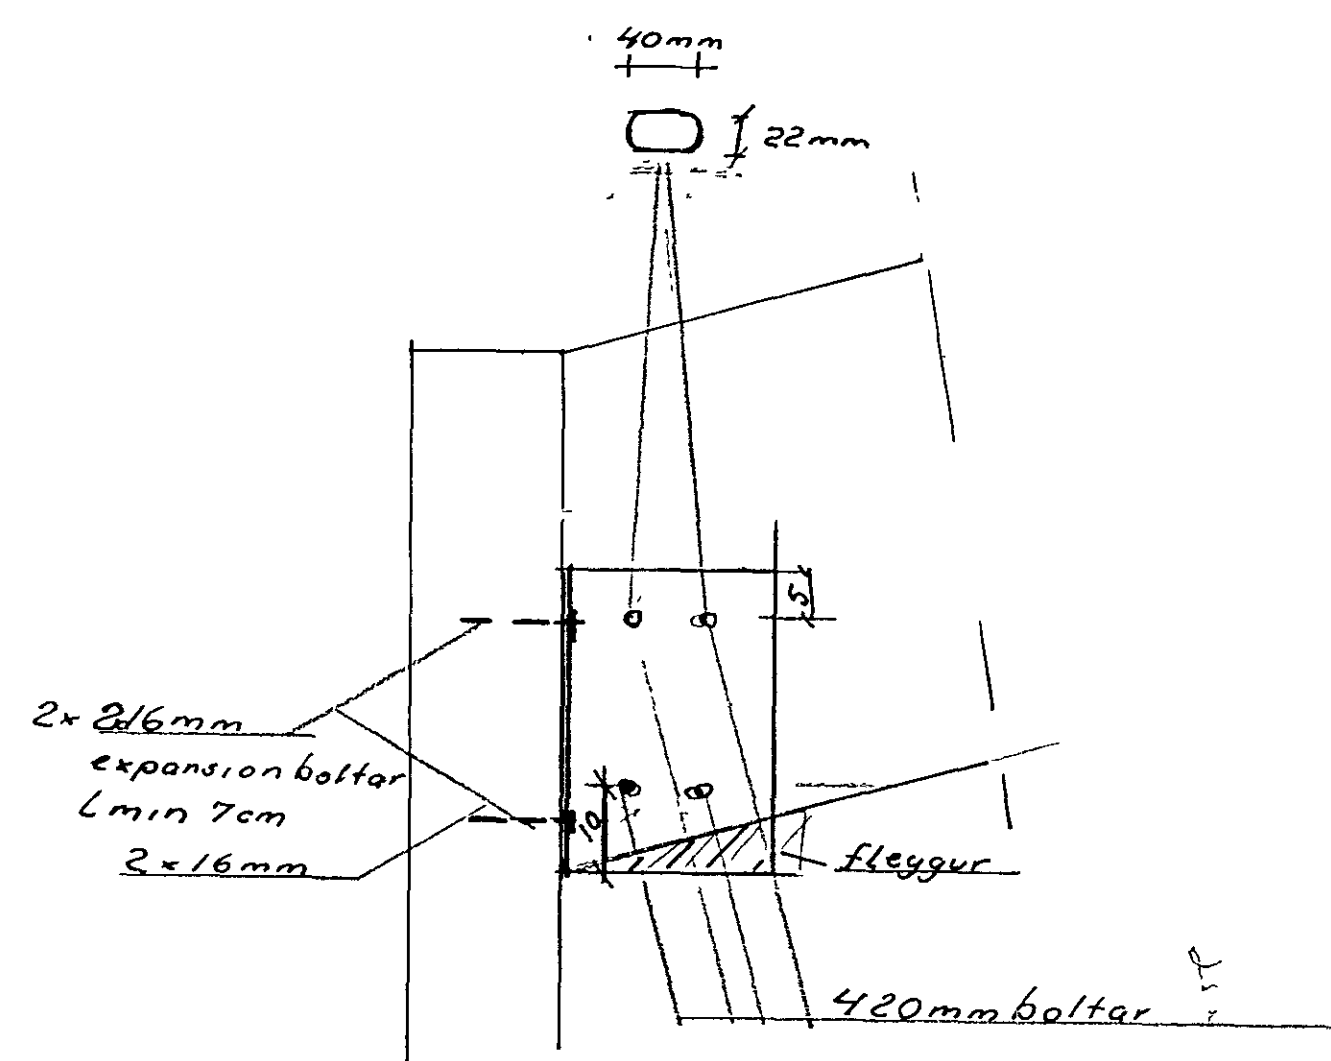


4-4
1:10

Skör
allar festingar
140x300 við 140x667

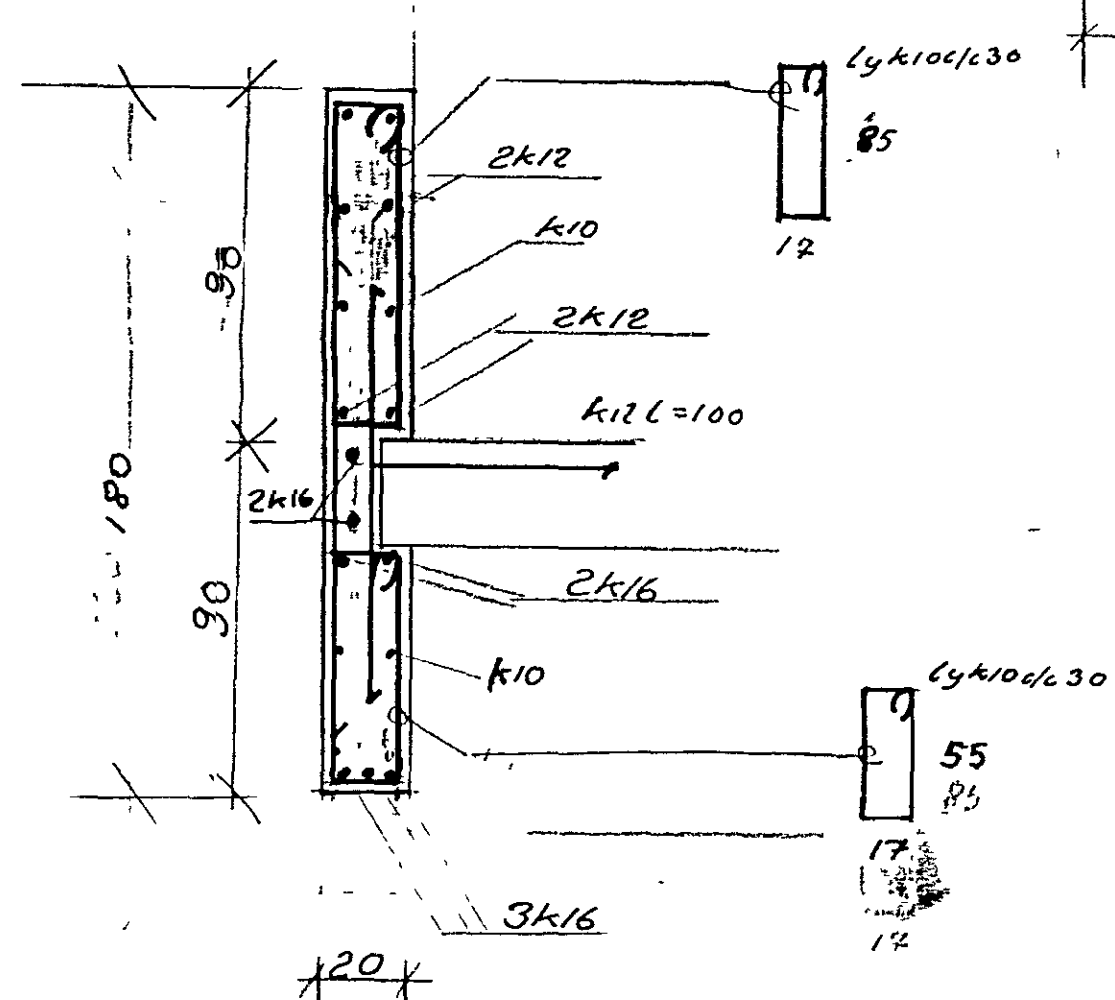


5-5
1:20

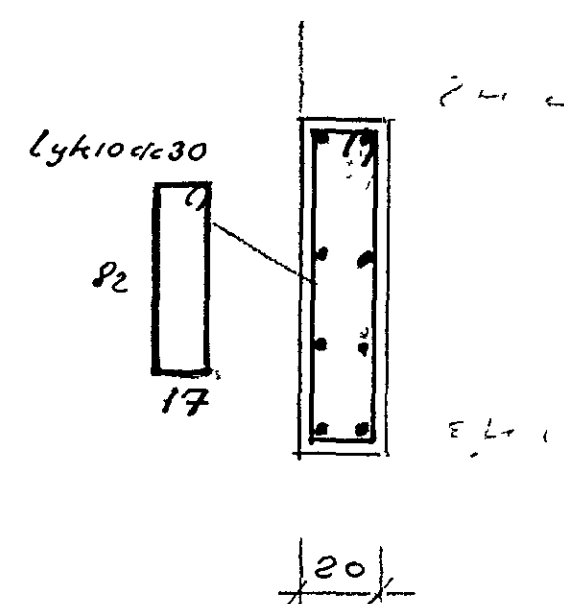


5-6
1:20


5-5
1:10

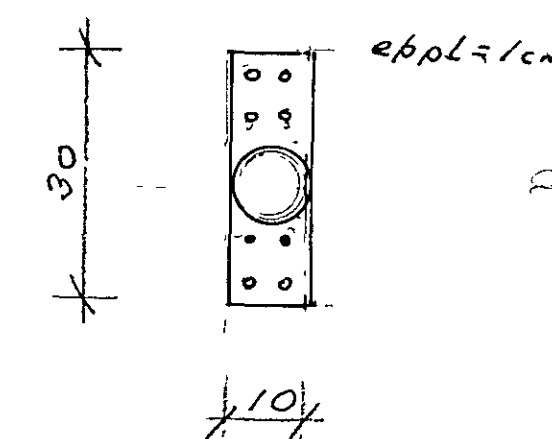


DL
1:10

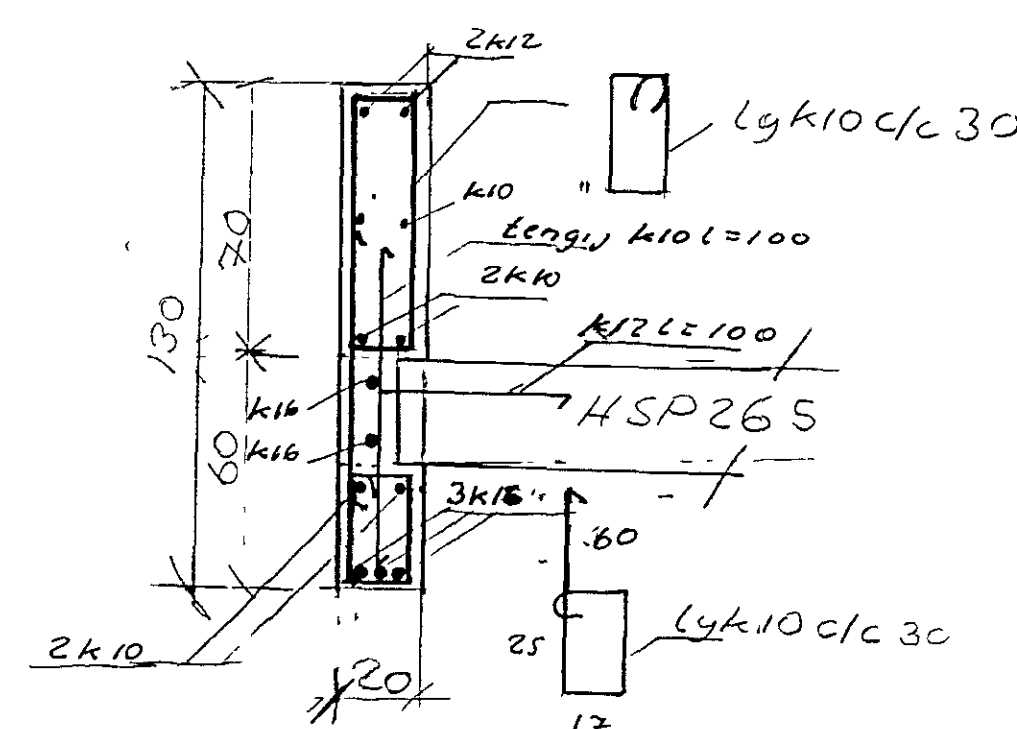

8-8
1:20

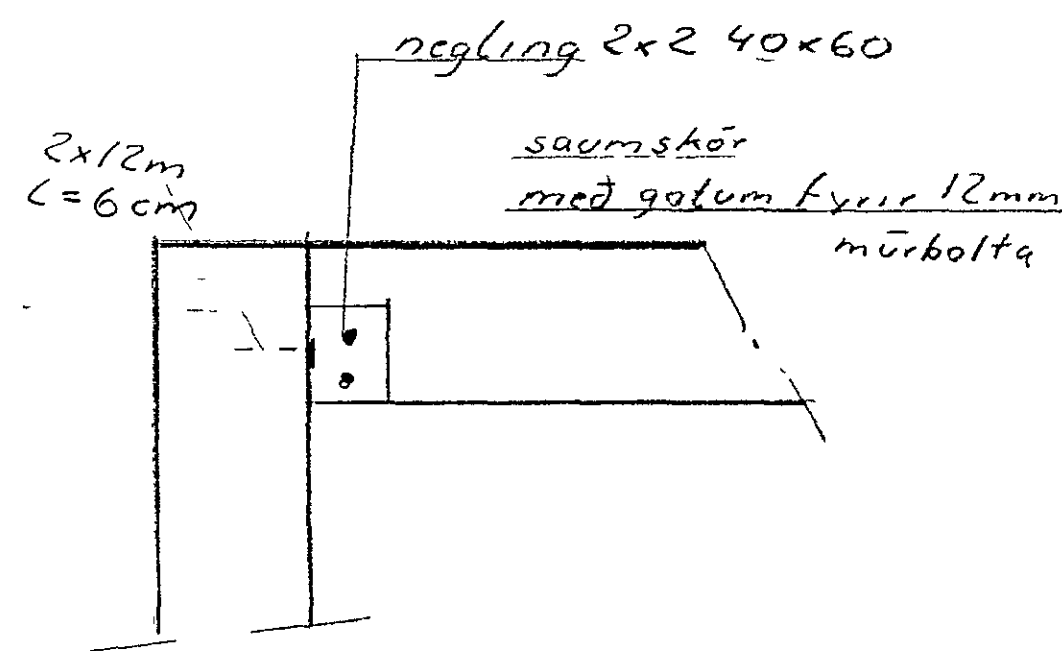

7-7
1:10

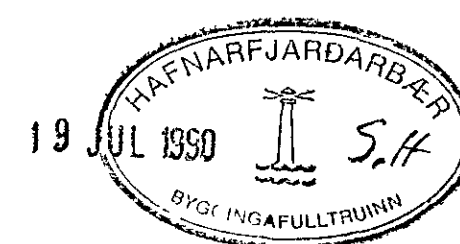

6104B		
Hvalyrararbrast 2		
	Sníð	1:10 1:20
1011 30	Byggingu- og húsnæðisráðgjafi	1980