




SÚLA 1:20

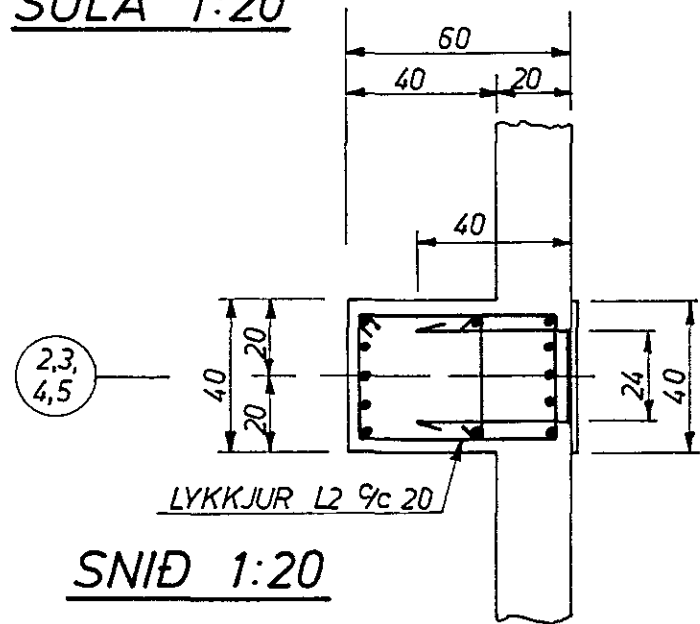


SNID 1:20

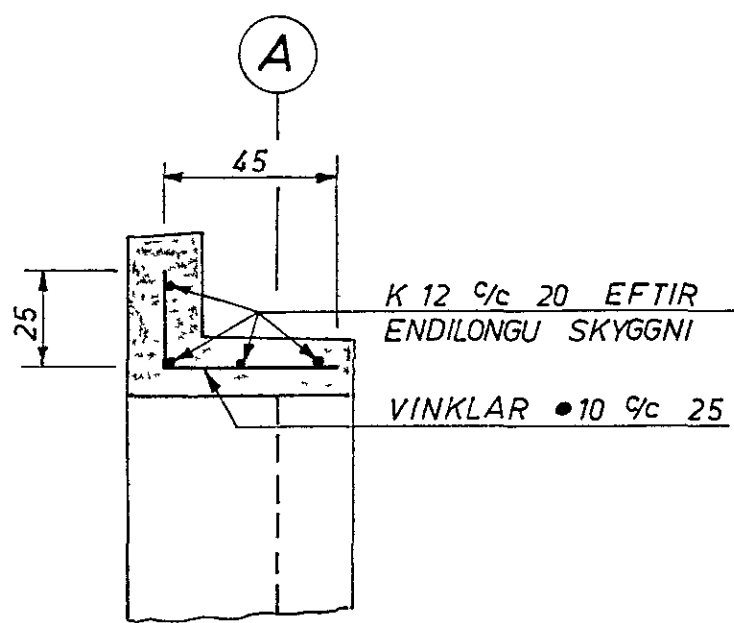


SNID Í SKYGGNI 1:20

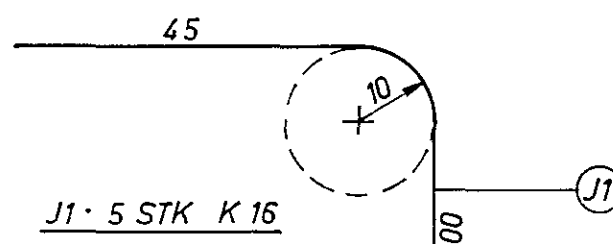


SÉRMYND JÁRN J1  
1:10

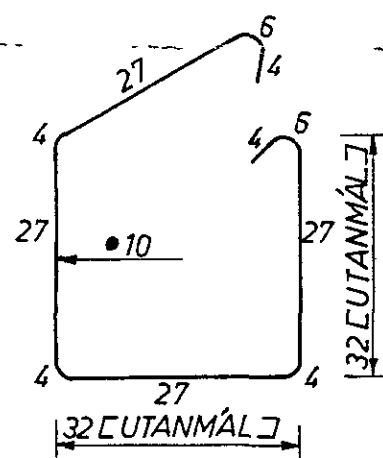

LYKKJUR L1 1:10

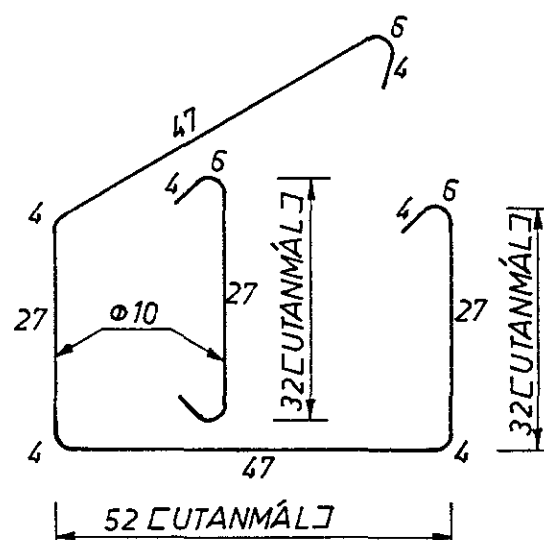

LYKKJUR L2 1:10

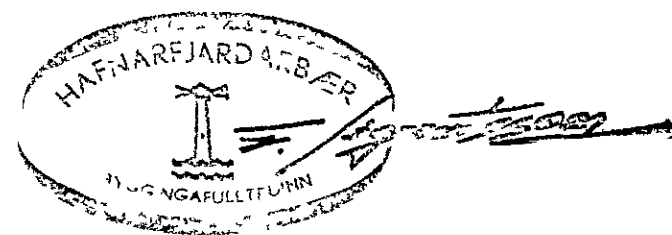

*Guðm. Guðlaugsson*

dags	ingfr	Vélaverkstæðið VÉLTAK h/f
teikn	JUN 27 94	
vfirf		VÉLTAK h/f BREYTINGAR Á HÚSEIGNinni HVALEYRARBRAUT NR 3 HAFNARFIRÐI SÚLUR Í LÍNU A - SKYGGNI
breytt		
kvarði		Teikn. Nr. VT-B3 SA-1
1:20		
1:10		